


PART OF THE NE.1/4, OF SECTION 34, T.7N., R.2W., S.L.B. & M.

296

# POPLAR STAKE SUBDIVISION

IN PLAIN CITY  
SCALE 1" = 60'

TAXING UNIT: 470

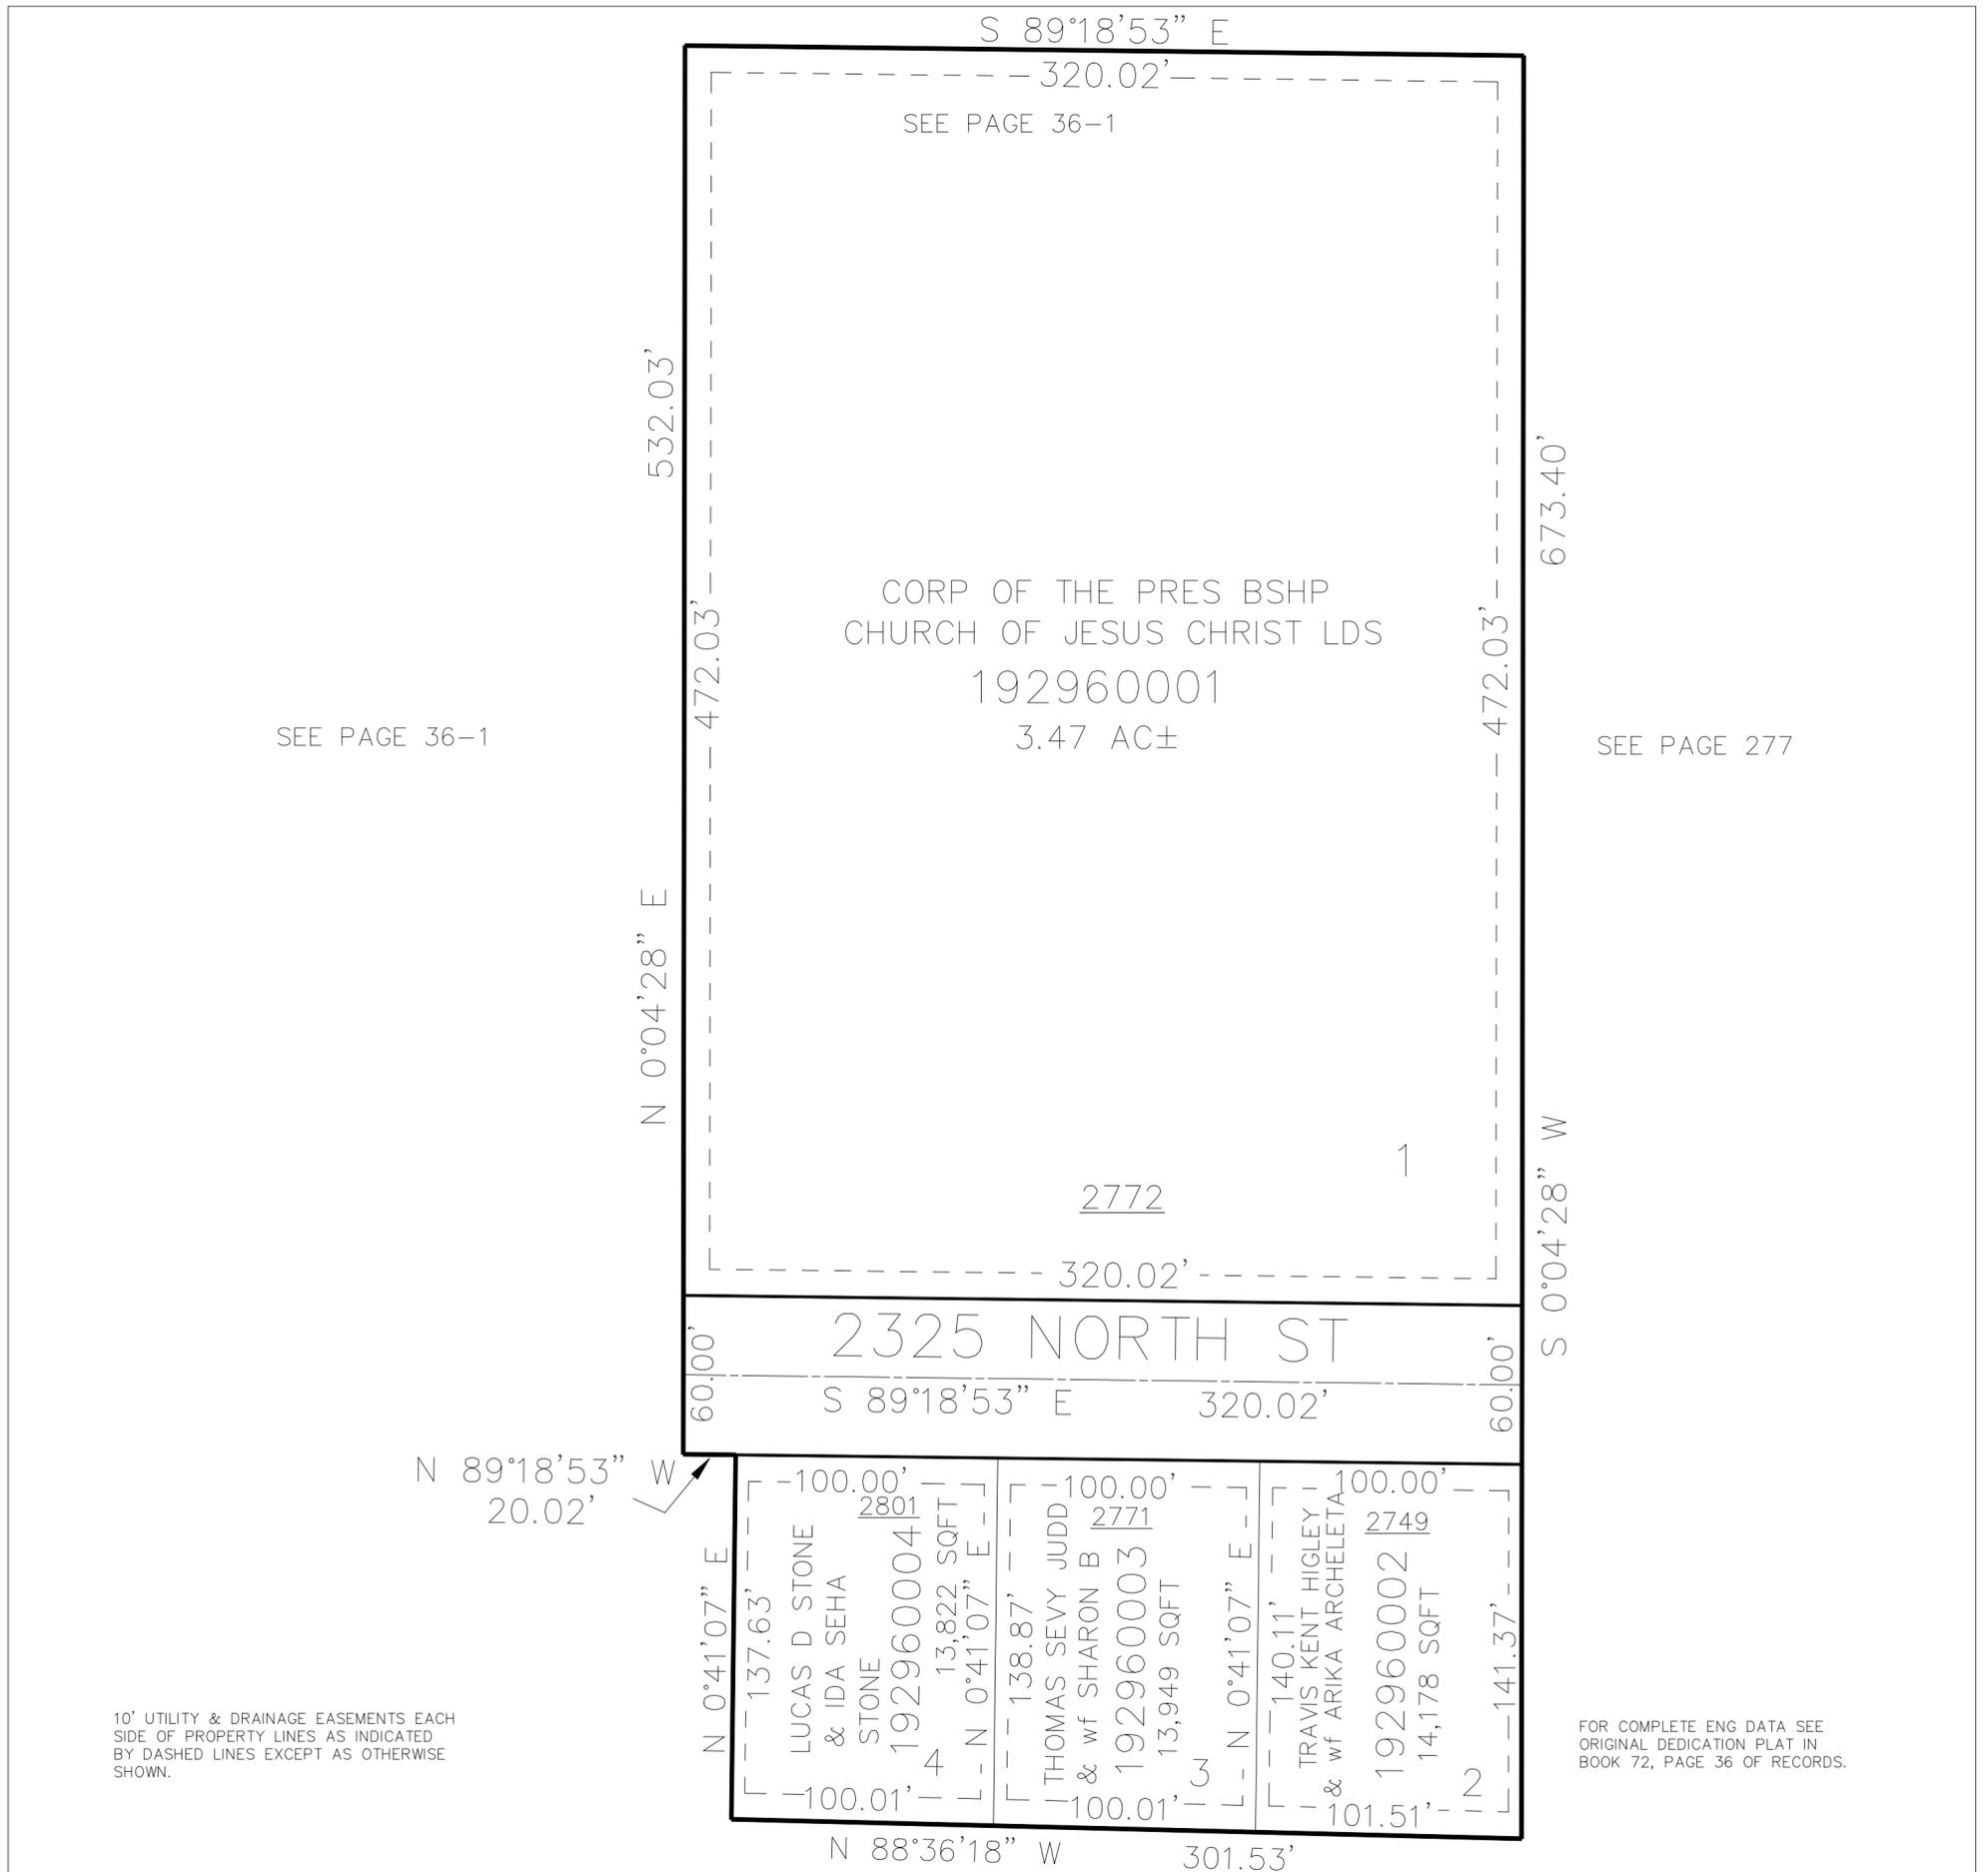

SEE PAGE 36-1


SEE PAGE 36-1

CORP OF THE PRES BSHP  
CHURCH OF JESUS CHRIST LDS  
192960001  
3.47 AC±

SEE PAGE 277

2325 NORTH ST

N 89°18'53" W  
20.02'

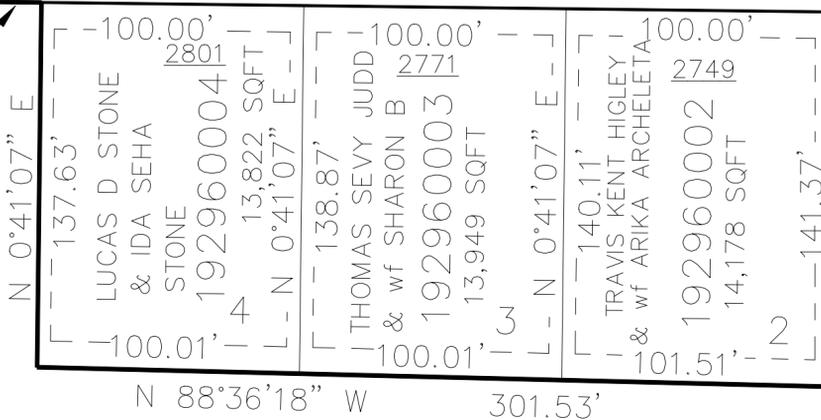

10' UTILITY & DRAINAGE EASEMENTS EACH  
SIDE OF PROPERTY LINES AS INDICATED  
BY DASHED LINES EXCEPT AS OTHERWISE  
SHOWN.

FOR COMPLETE ENG DATA SEE  
ORIGINAL DEDICATION PLAT IN  
BOOK 72, PAGE 36 OF RECORDS.