

PART OF THE NE.1/4, OF SECTION 22, T.7N., R.2W., S.L.B. & M.
J & L NELSON SUBDIVISION 1ST AMENDMENT

IN WEBER COUNTY


TAXING UNIT: 19

SCALE 1" = 60'

SEE PAGE 10-2

2975 WEST STREET (PRIVATE ROAD)

SEE PAGE 10-2

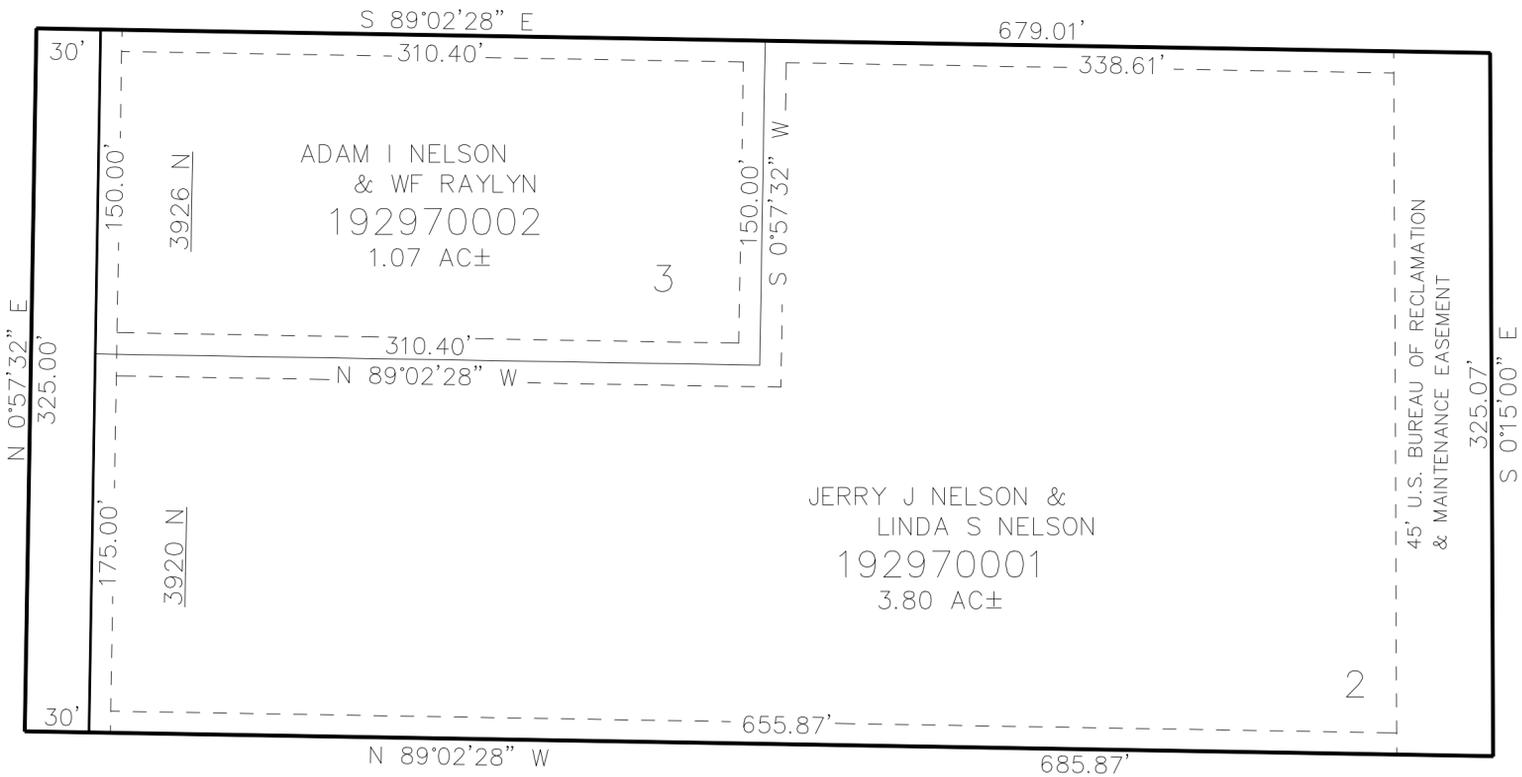

SEE PAGE 10-2

SEE PAGE 10-2

10' UTILITY & DRAINAGE EASEMENTS EACH SIDE OF PROPERTY LINES AS INDICATED BY DASHED LINES EXCEPT AS OTHERWISE SHOWN.

FOR COMPLETE ENG DATA SEE ORIGINAL DEDICATION PLAT IN BOOK 72, PAGE 48 OF RECORDS.