

PART OF THE NE.1/4, OF SECTION 22, T.7N., R.2W., S.L.B. & M.
J & L NELSON SUBDIVISION 1ST AMENDMENT

297

IN WEBER COUNTY


TAXING UNIT: 19

SCALE 1" = 60'

SEE PAGE 10-2

2975 WEST STREET (PRIVATE ROAD)

SEE PAGE 10-2

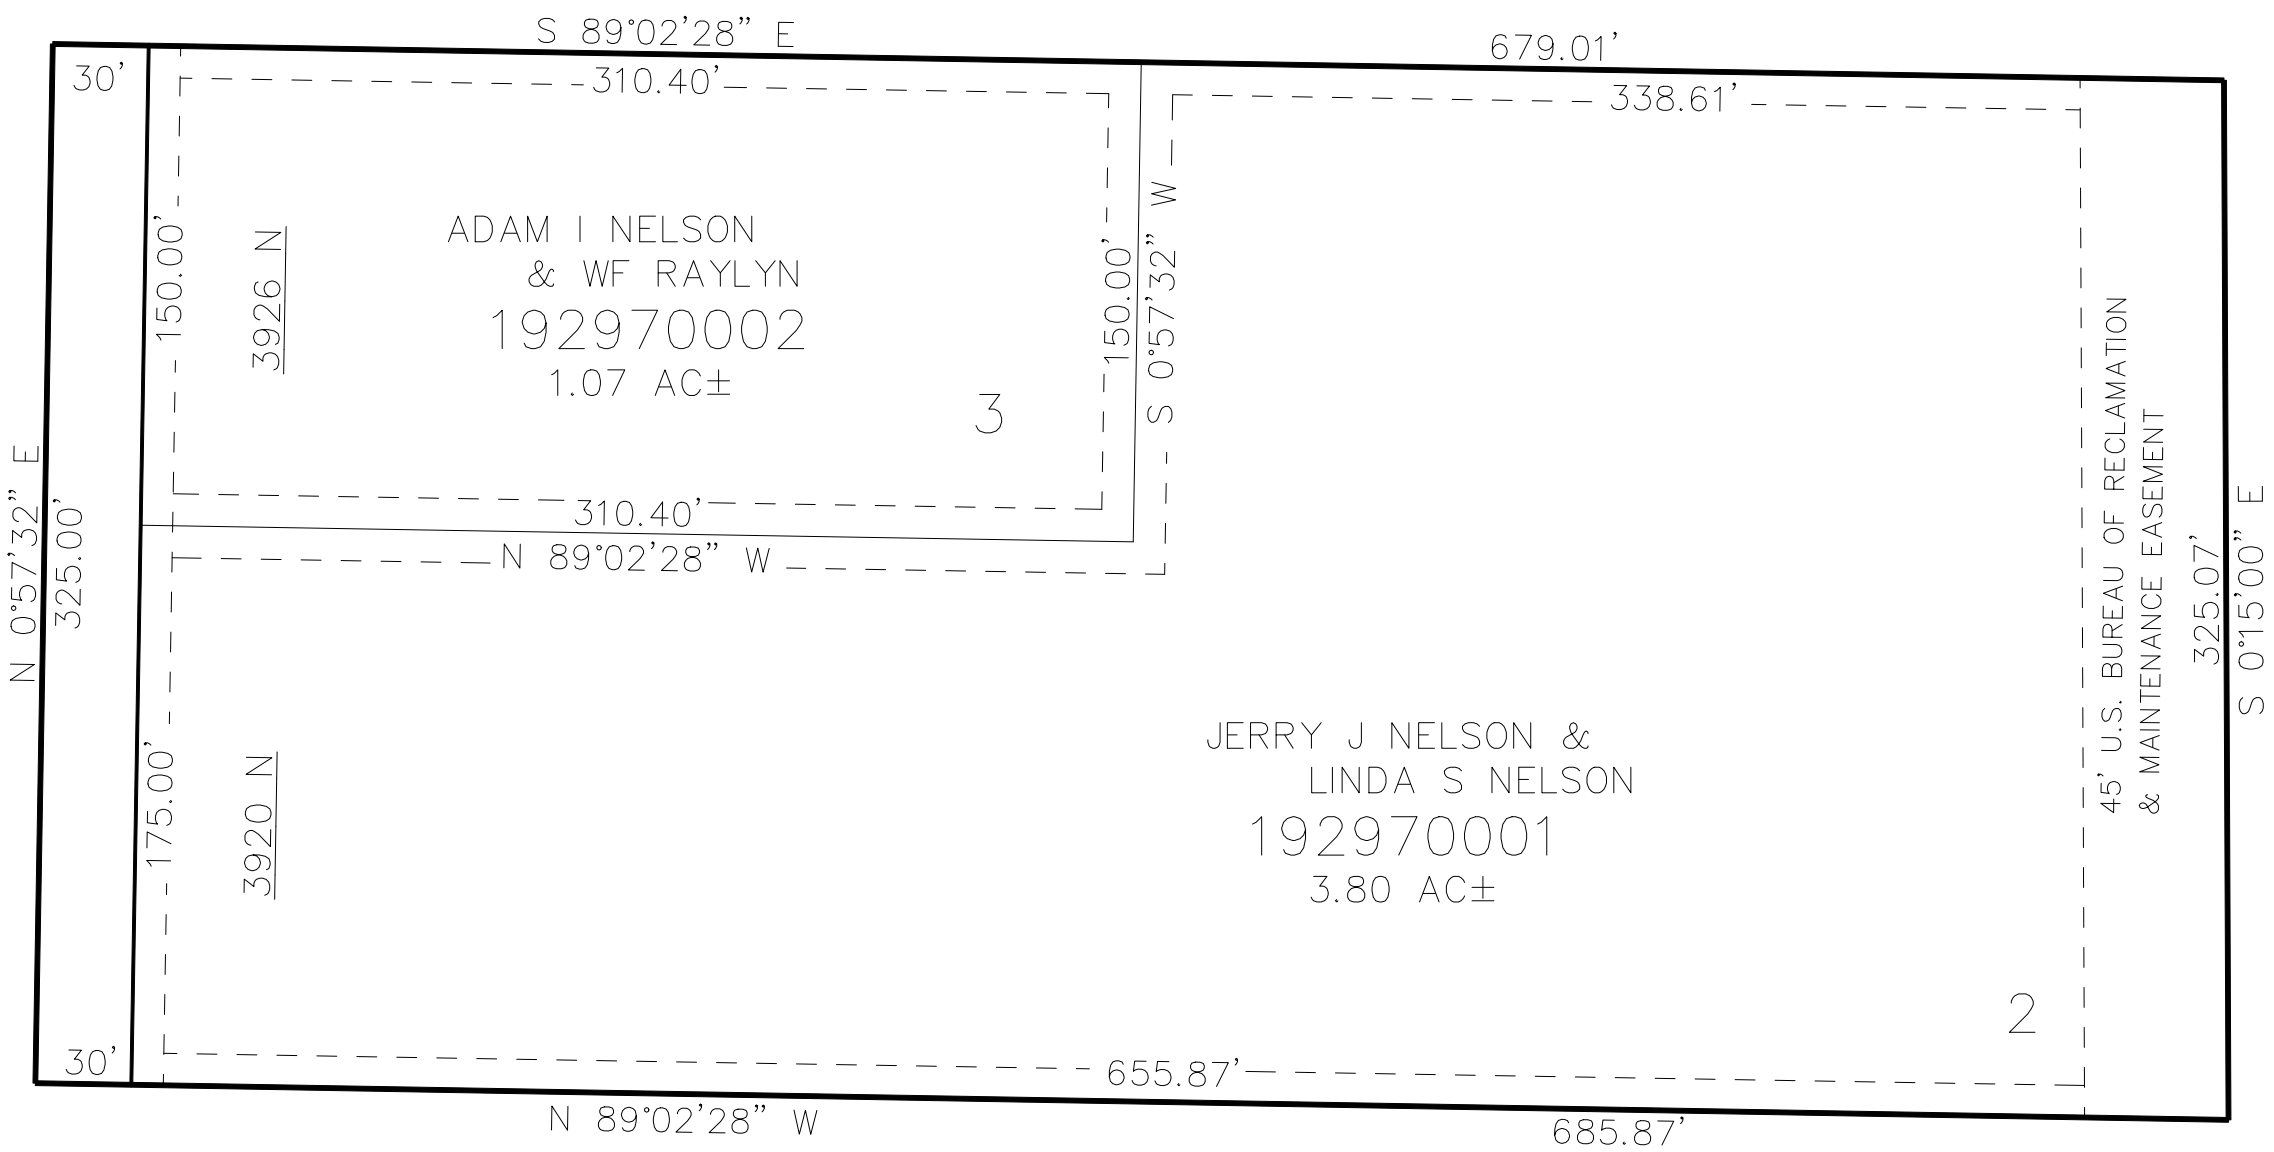

SEE PAGE 10-2

SEE PAGE 10-2

10' UTILITY & DRAINAGE EASEMENTS EACH
SIDE OF PROPERTY LINES AS INDICATED
BY DASHED LINES EXCEPT AS OTHERWISE
SHOWN.

FOR COMPLETE ENG DATA SEE
ORIGINAL DEDICATION PLAT IN
BOOK 72, PAGE 48 OF RECORDS.