

PART OF THE SE.1/4, OF SECTION 24, T.7N., R.2W., S.L.B. & M.

299

CODY CRAVEN SUBDIVISION

IN PLEASANT VIEW CITY

TAXING UNIT: 11


SCALE 1" = 30'

SEE PAGE 13

*APPROXIMATE LOCATION
SEE DED. PLAT

SEE PAGE 13

SEE PAGE 13

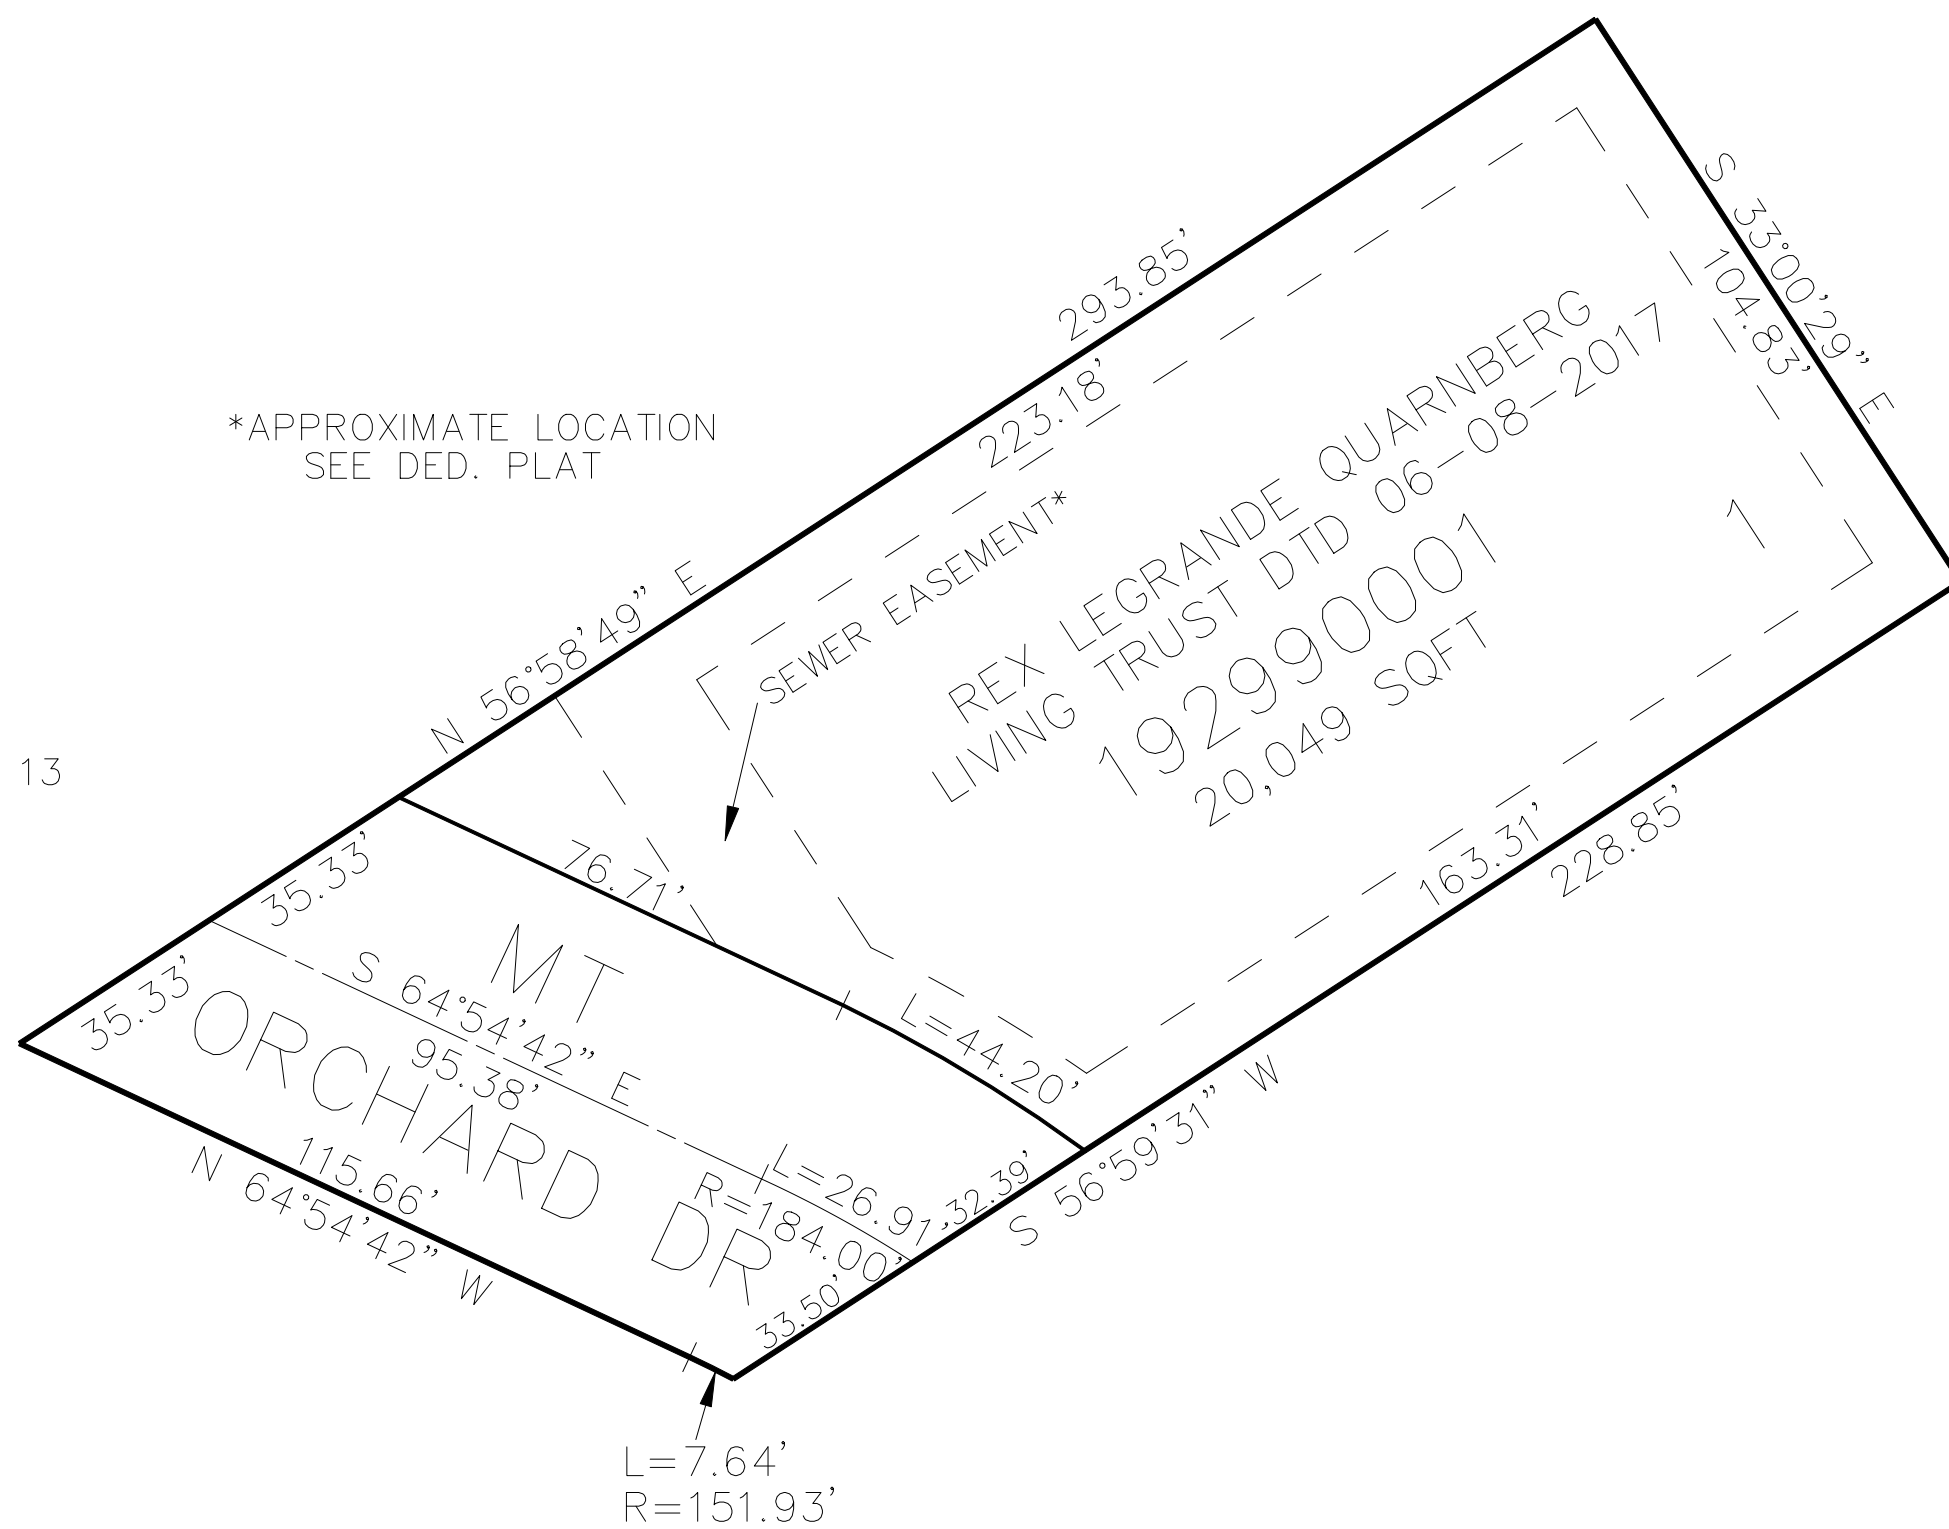

10' UTILITY & DRAINAGE EASEMENTS EACH
SIDE OF PROPERTY LINES AS INDICATED
BY DASHED LINES EXCEPT AS OTHERWISE
SHOWN.

FOR COMPLETE ENG DATA SEE
ORIGINAL DEDICATION PLAT IN
BOOK 72, PAGE 67 OF RECORDS.