

PART OF THE NE.1/4, OF SECTION 25, T.7N., R.2W., S.L.B. & M.*

COUNTRY FIELDS PHASE No. 3

IN PLEASANT VIEW CITY

TAXING UNIT: 11

SCALE 1" = 60'


*CORRECTION AFFIDAVIT E#2585099

SEE PAGE 16-1

SEE PAGE 290

SEE PAGE 244

SEE PAGE 245

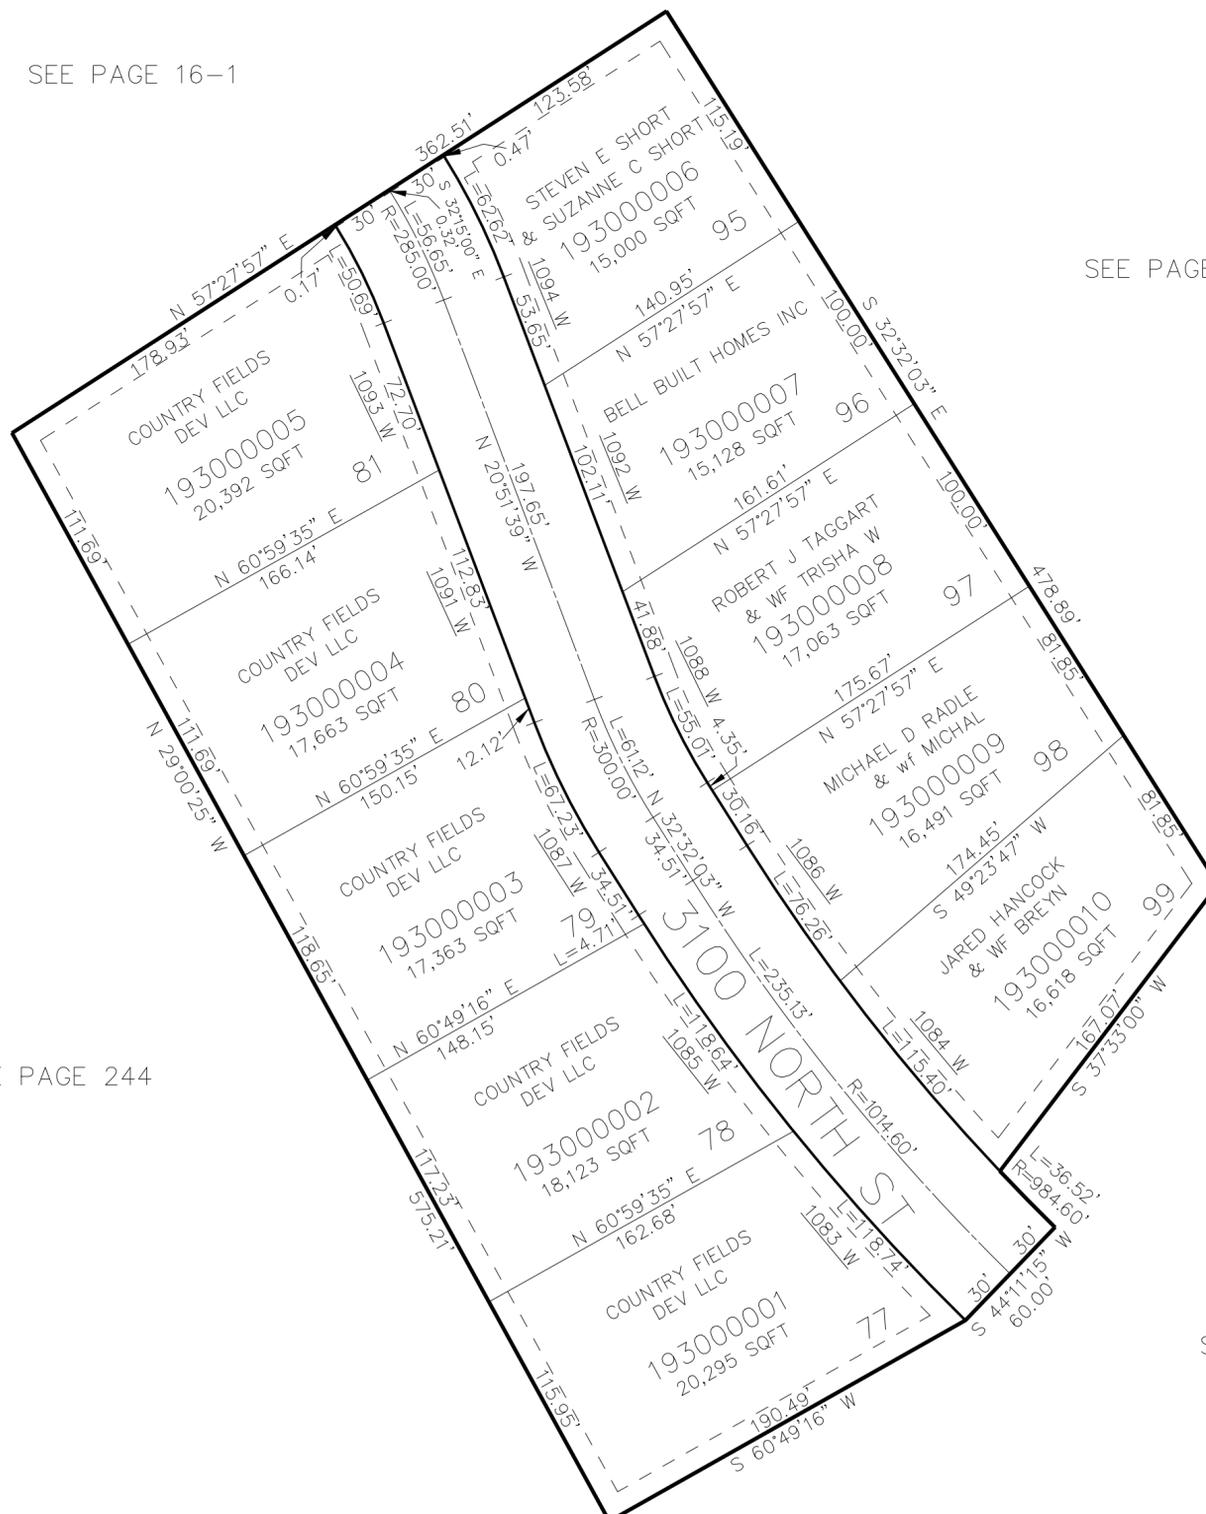

10' UTILITY & DRAINAGE EASEMENTS EACH SIDE OF PROPERTY LINES AS INDICATED BY DASHED LINES EXCEPT AS OTHERWISE SHOWN.

FOR COMPLETE ENG DATA SEE ORIGINAL DEDICATION PLAT IN BOOK 72, PAGE 97 OF RECORDS.