

PART OF THE NW.1/4, OF SECTION 36, T.7N., R.2W., S.L.B. & M.
WEBER INDUSTRIAL PARK WEST ADDITION LOT#12 AMENDED


IN FARR WEST CITY

TAXING UNIT: 268

SCALE 1" = 40'

1850 WEST STREET

SEE PAGE 111

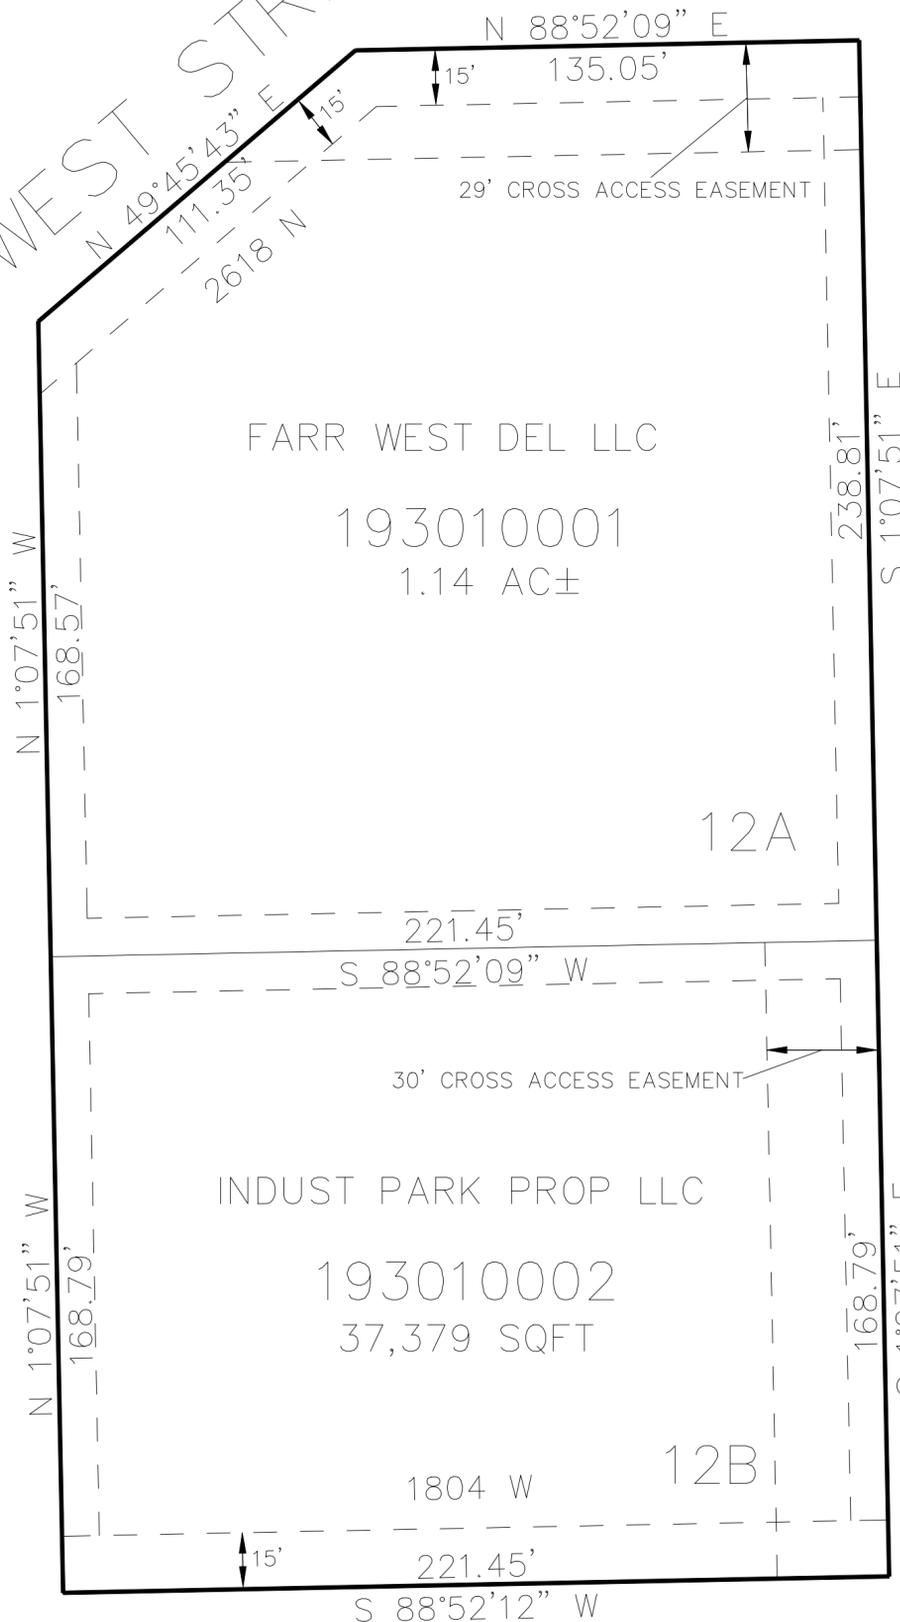

SEE PAGE 111

SEE PAGE 111

10' UTILITY & DRAINAGE EASEMENTS EACH SIDE OF PROPERTY LINES AS INDICATED BY DASHED LINES EXCEPT AS OTHERWISE SHOWN.

FOR COMPLETE ENG DATA SEE ORIGINAL DEDICATION PLAT IN BOOK 73, PAGE 03 OF RECORDS.

2550 NORTH STREET