


PART OF THE SE.1/4, OF SECTION 34, T.7N., R.2W., S.L.B. & M.
MOUNTAIN WEST MEADOWS PHASE 3

302

TAXING UNIT: 434

IN PLAIN CITY
SCALE 1" = 60'

SEE PAGE 37

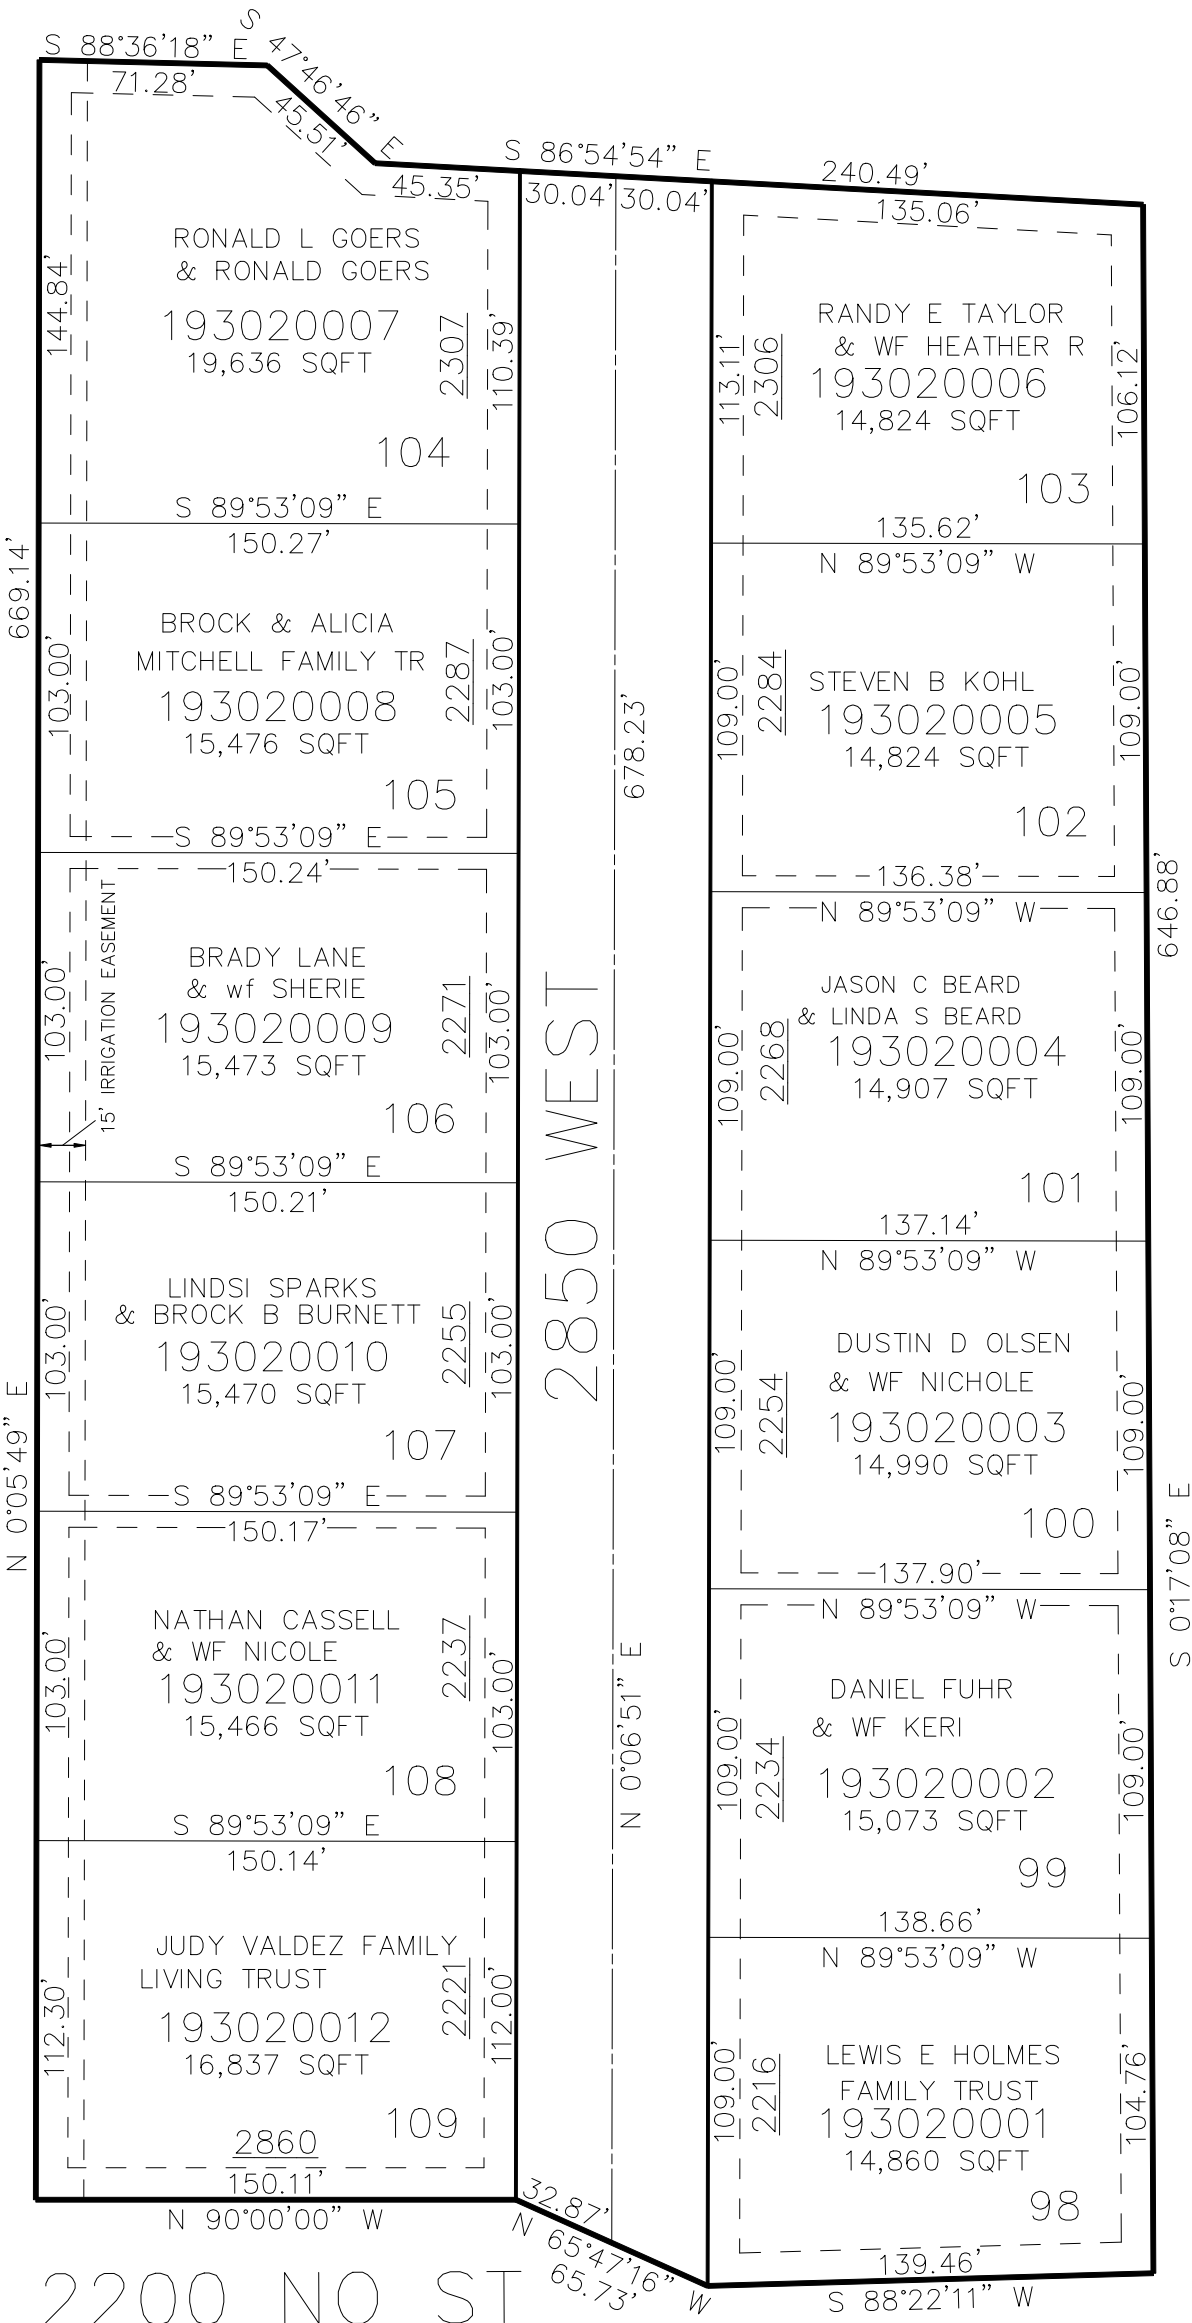

SEE PAGE 37

SEE PAGE 37

10' UTILITY & DRAINAGE EASEMENTS EACH
SIDE OF PROPERTY LINES AS INDICATED
BY DASHED LINES EXCEPT AS OTHERWISE
SHOWN.

FOR COMPLETE ENG DATA SEE
ORIGINAL DEDICATION PLAT IN
BOOK 73, PAGE 05 OF RECORDS.

SEE PAGE 264

FOR TAX PURPOSES ONLY