


PART OF THE SE.1/4, OF SECTION 36, T.7N., R.2W., S.L.B. & M.
FOXRUN BUSINESS CONDOMINIUMS, BUILDING 2, UNIT 3 FIRST AMENDMENT

IN WEBER COUNTY

TAXING UNIT: 17

SCALE 1" = 30'

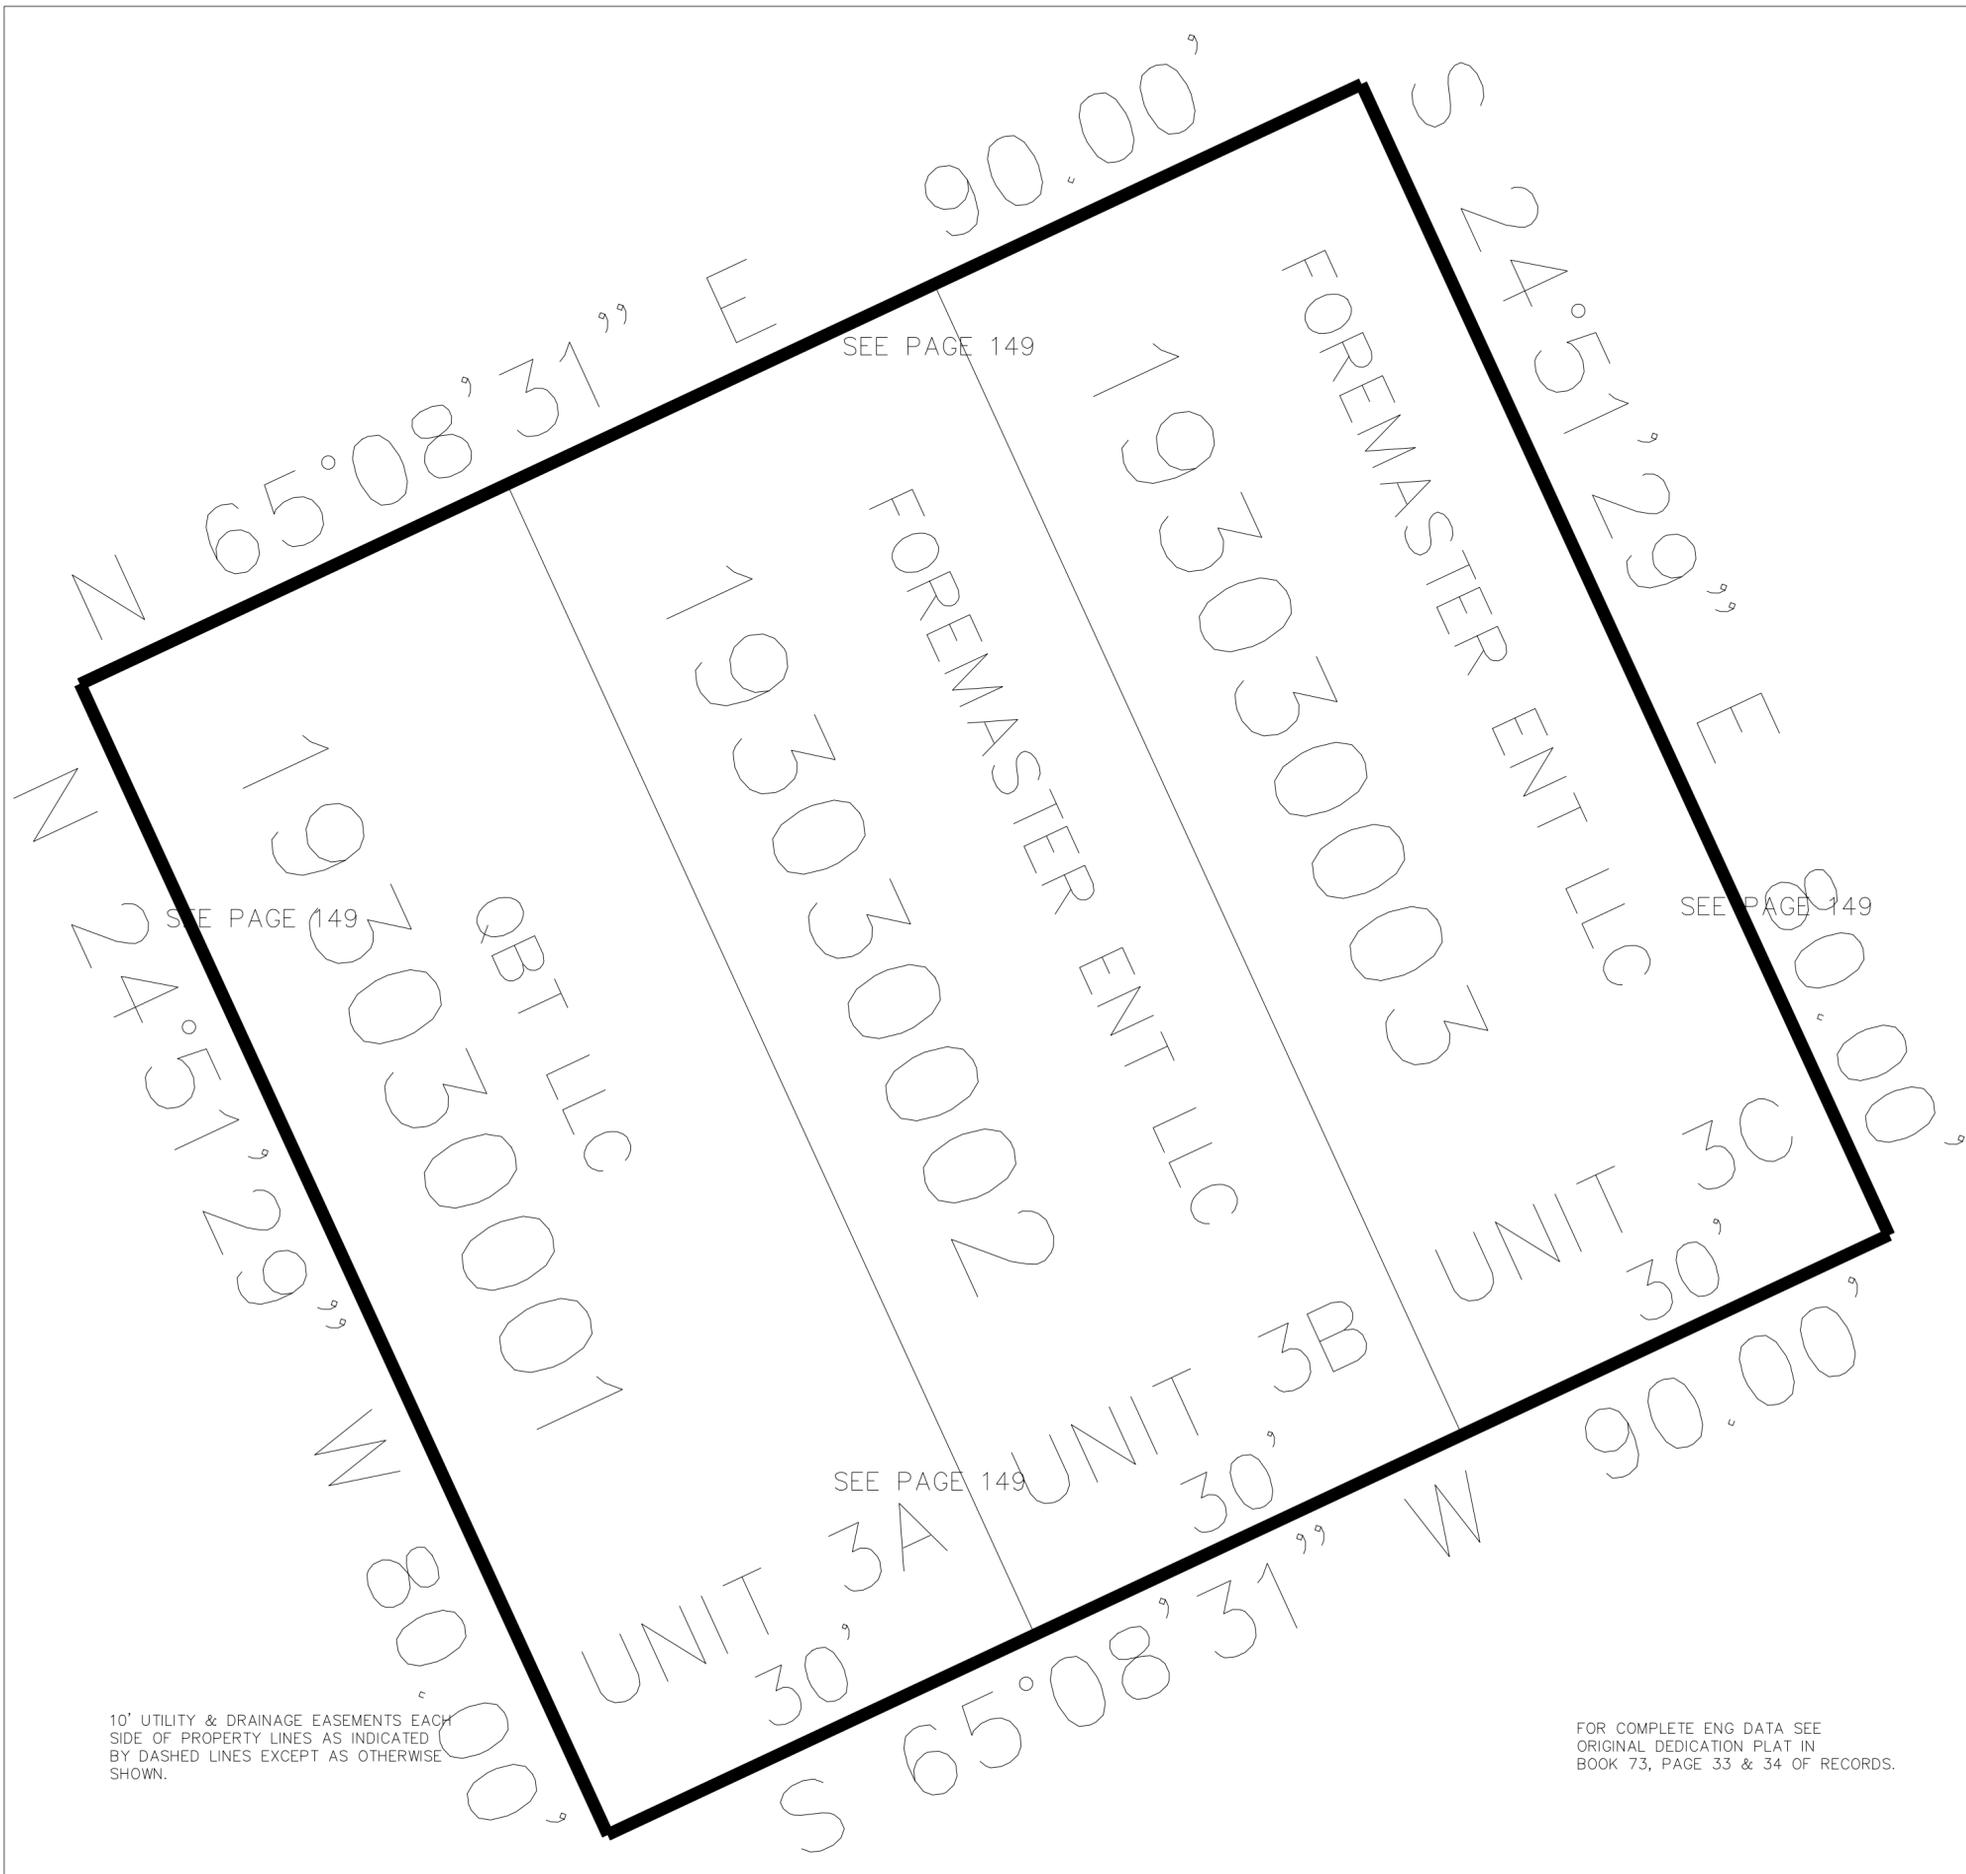

SEE PAGE 149

SEE PAGE 149

SEE PAGE 149

SEE PAGE 149

10' UTILITY & DRAINAGE EASEMENTS EACH SIDE OF PROPERTY LINES AS INDICATED BY DASHED LINES EXCEPT AS OTHERWISE SHOWN.

FOR COMPLETE ENG DATA SEE ORIGINAL DEDICATION PLAT IN BOOK 73, PAGE 33 & 34 OF RECORDS.