

PART OF THE NW.1/4, OF SECTION 22, T.7N., R.2W., S.L.B. & M.
HEATHERGLEN SUBDIVISION PHASE 2


307

TAXING UNIT: 19

IN WEBER COUNTY
SCALE 1" = 60'

SEE PAGE 10-1

4000 NORTH STREET

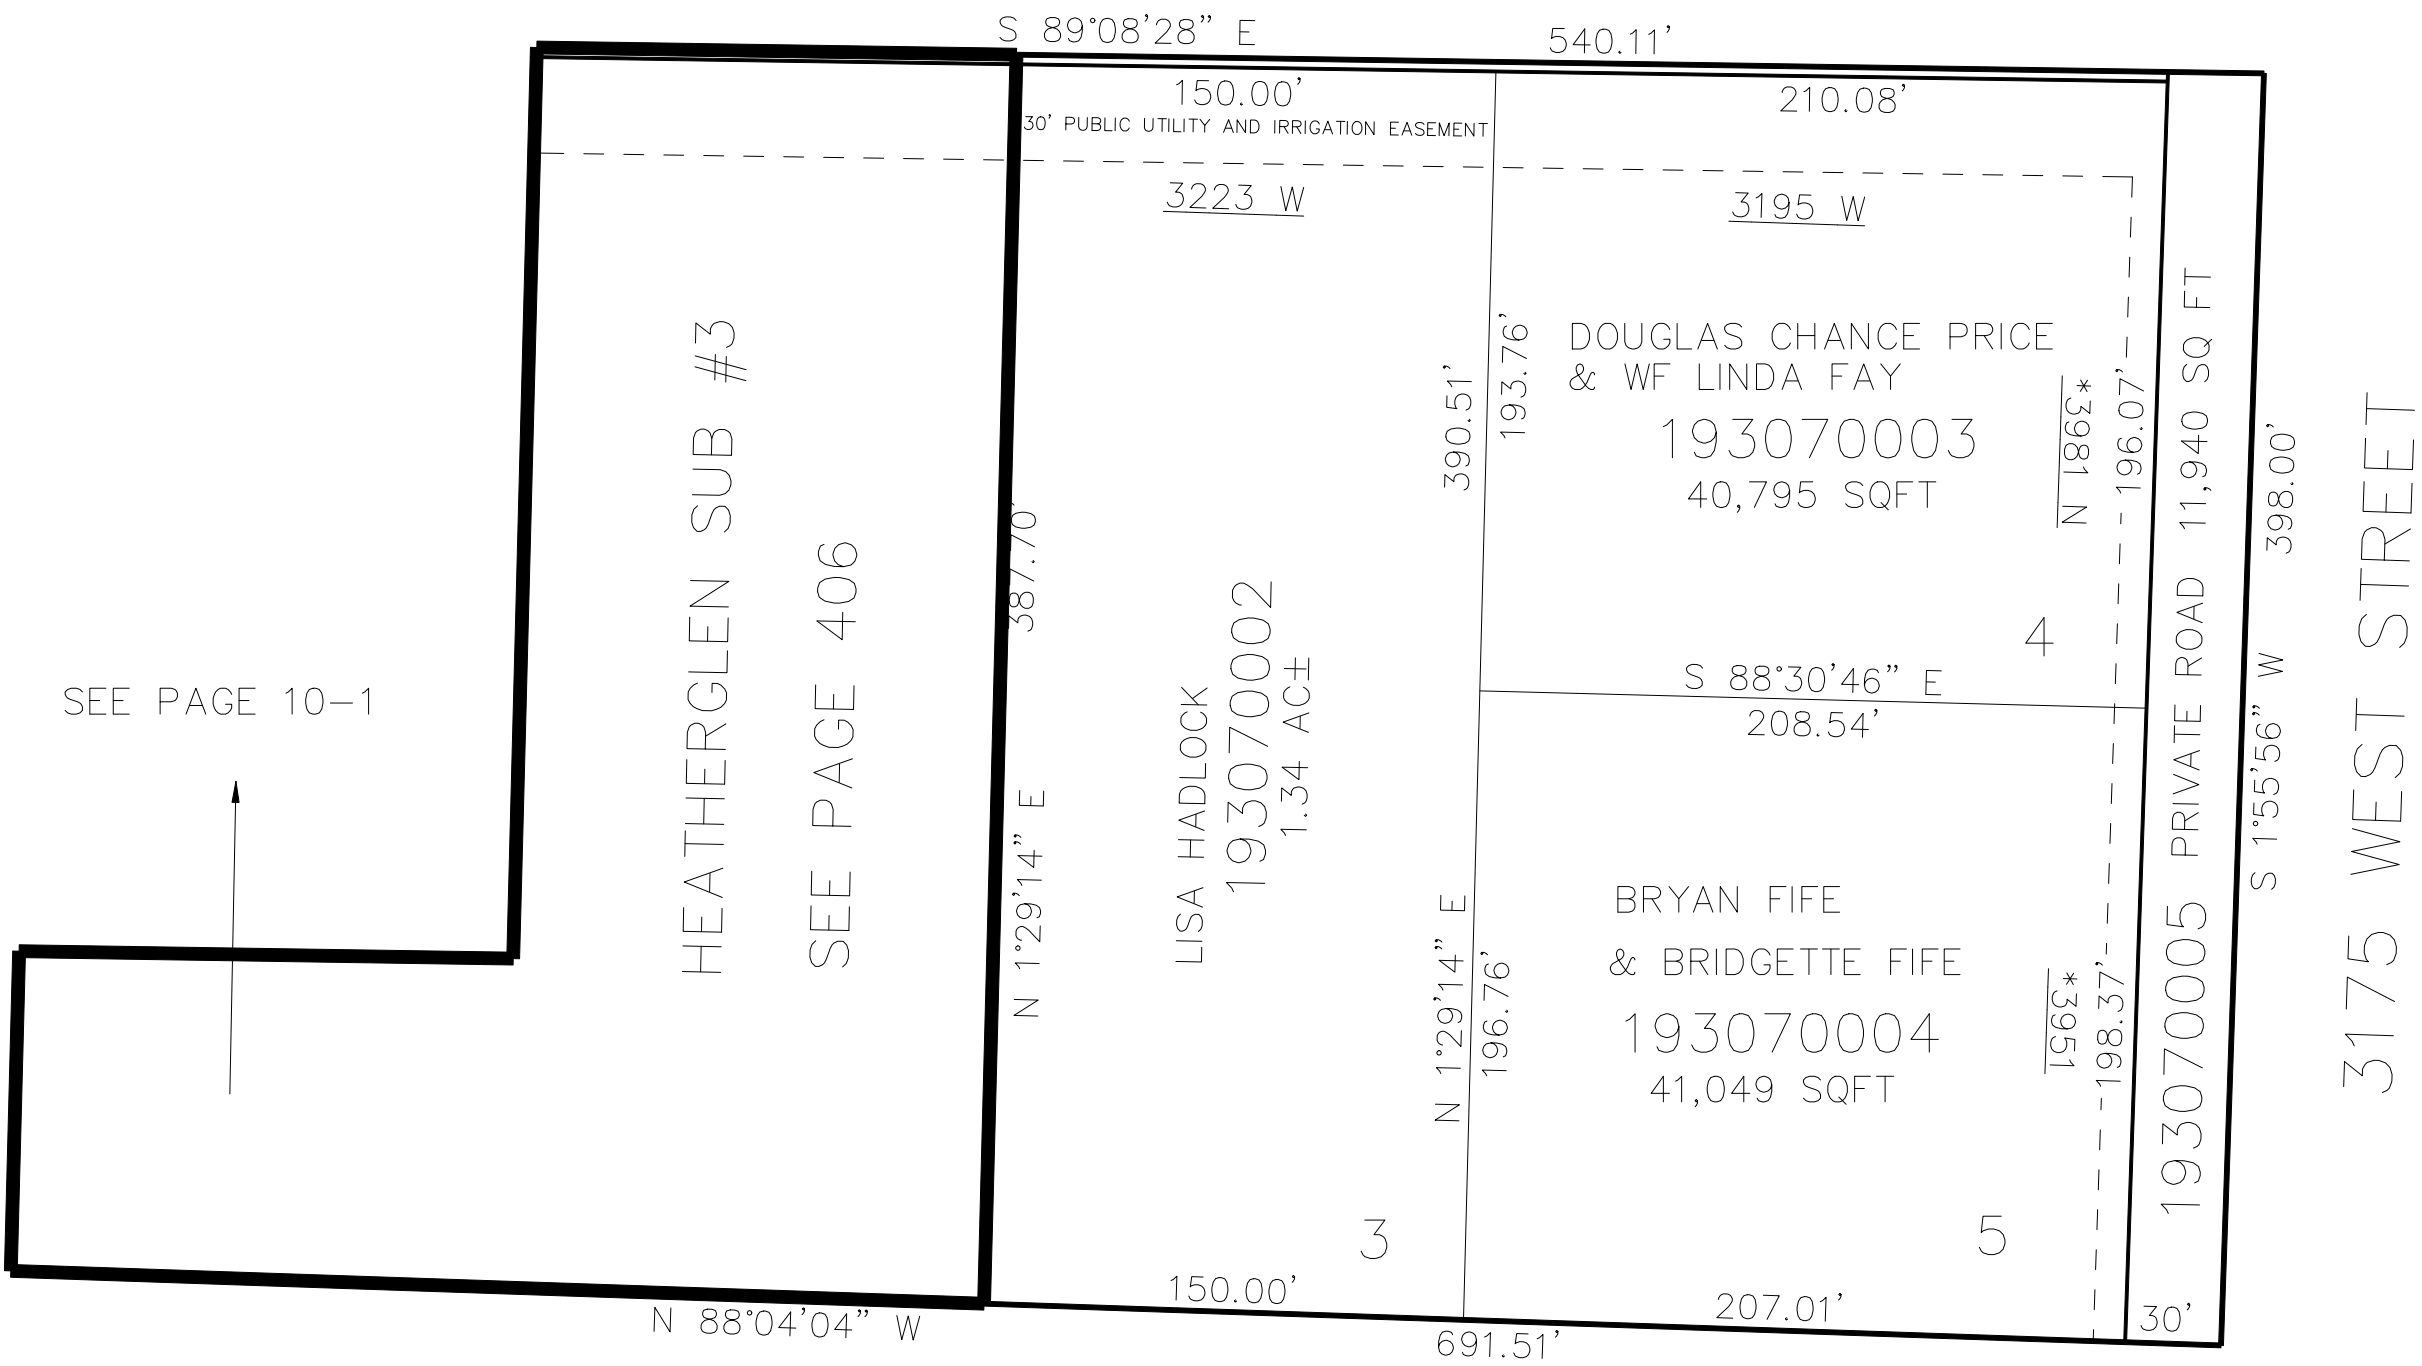

*SEE ADDRESS

AFFIDAVIT E#2774545, E#2908164

10' UTILITY & DRAINAGE EASEMENTS EACH
SIDE OF PROPERTY LINES AS INDICATED
BY DASHED LINES EXCEPT AS OTHERWISE
SHOWN.

FOR COMPLETE ENG DATA SEE
ORIGINAL DEDICATION PLAT IN
BOOK 73, PAGE 70 OF RECORDS.