

PART OF THE S.1/2, OF SECTION 24, T.7N., R.2W., S.L.B. & M.

# PLEASANT FIELDS PHASE 2

IN PLEASANT VIEW CITY


TAXING UNIT: 11

SCALE 1" = 40'

FOR SETBACK SEE DEDICATION PLAT

SEE PAGE 14

SEE PAGE 255

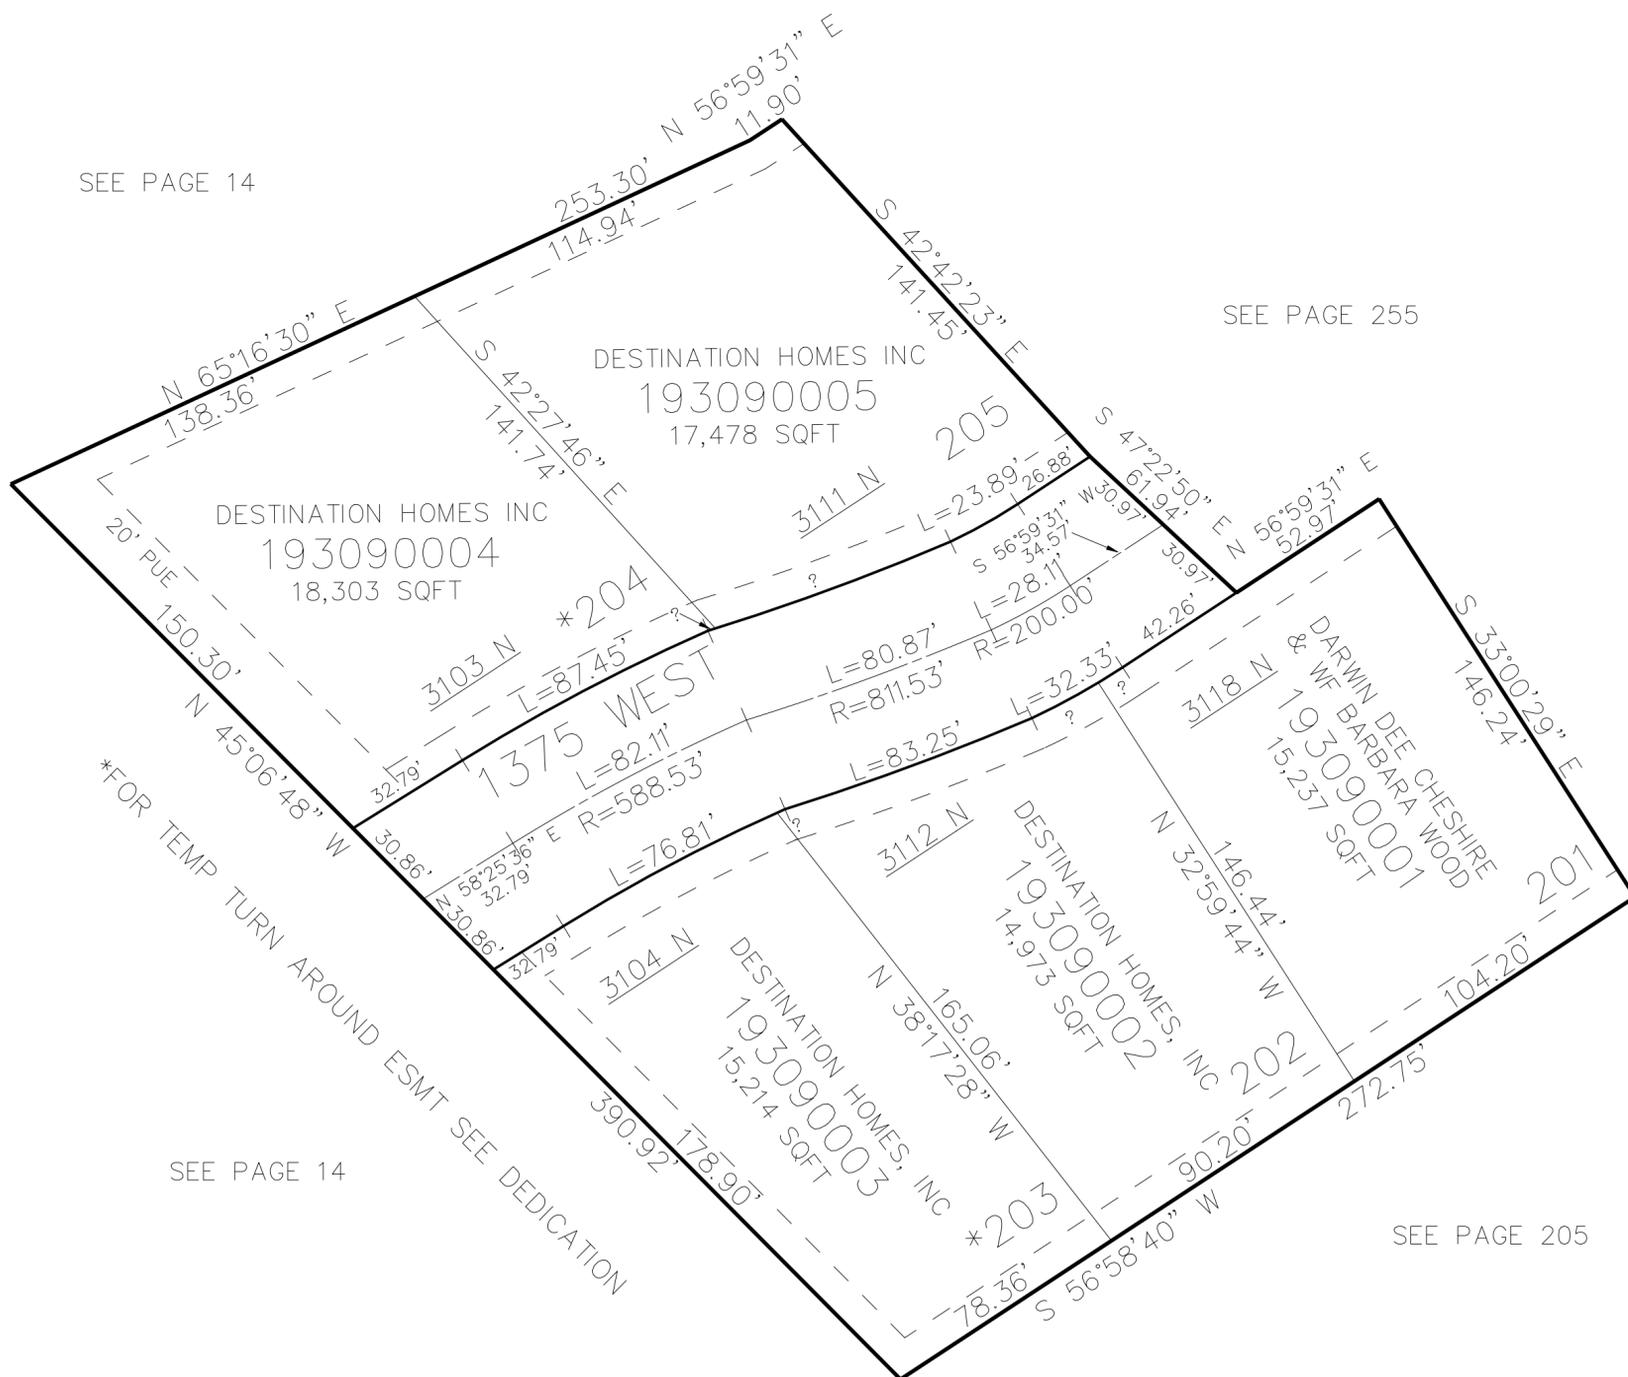

DESTINATION HOMES INC  
193090004  
18,303 SQFT

DESTINATION HOMES INC  
193090005  
17,478 SQFT

DARWIN DEE CHESHIRE  
& WIFE BARBARA WOOD  
193090001  
15,237 SQFT

DESTINATION HOMES, INC  
193090002  
14,973 SQFT

DESTINATION HOMES, INC  
193090003  
15,214 SQFT

SEE PAGE 14

SEE PAGE 205

10' UTILITY & DRAINAGE EASEMENTS EACH  
SIDE OF PROPERTY LINES AS INDICATED  
BY DASHED LINES EXCEPT AS OTHERWISE  
SHOWN.

FOR COMPLETE ENG DATA SEE  
ORIGINAL DEDICATION PLAT IN  
BOOK 74, PAGE 6 OF RECORDS.