

PART OF THE S.1/2, OF SECTION 24, T.7N., R.2W., S.L.B. & M.

PLEASANT FIELDS PHASE 2

IN PLEASANT VIEW CITY


TAXING UNIT: 11

SCALE 1" = 40'

FOR SETBACK SEE DEDICATION PLAT

SEE PAGE 14

SEE PAGE 255

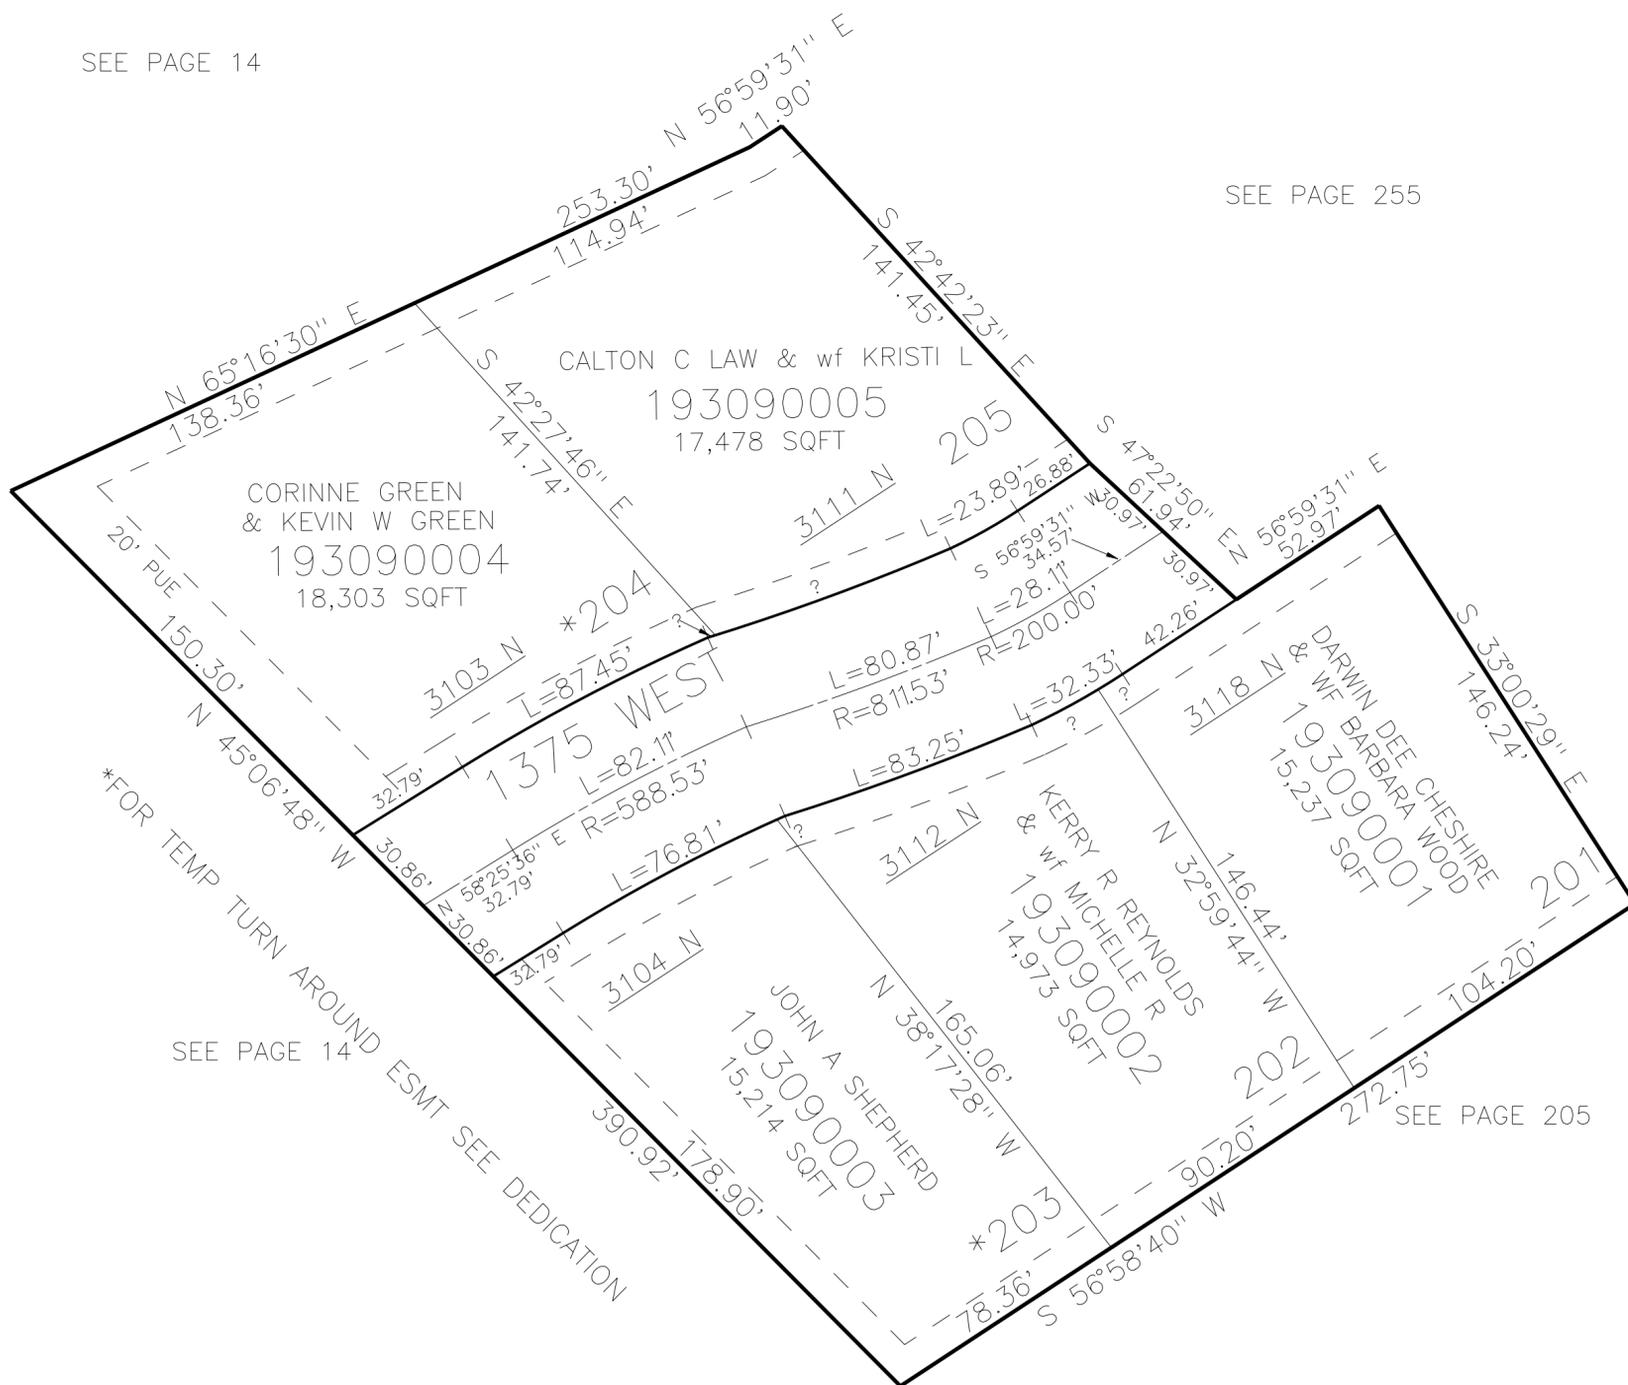

*FOR TEMP TURN AROUND ESMT SEE DEDICATION

SEE PAGE 14

SEE PAGE 205

10' UTILITY & DRAINAGE EASEMENTS EACH SIDE OF PROPERTY LINES AS INDICATED BY DASHED LINES EXCEPT AS OTHERWISE SHOWN.

FOR COMPLETE ENG DATA SEE ORIGINAL DEDICATION PLAT IN BOOK 74, PAGE 6 OF RECORDS.