

PART OF THE NW 1/4, OF SECTION 35, T.7N., R.2W., S.L.B. & M.

311

MIYA MEADOWS PHASE 5

IN FARR WEST CITY

TAXING UNIT: 145

SCALE 1" = 100'


2700 NORTH

SEE P. 39

SEE P. 39

10' UTILITY & DRAINAGE EASEMENTS EACH
SIDE OF PROPERTY LINES AS INDICATED
BY DASHED LINES EXCEPT AS OTHERWISE
SHOWN.

FOR COMPLETE ENG DATA SEE
ORIGINAL DEDICATION PLAT IN
BOOK 74 PAGE 28 OF RECORDS.

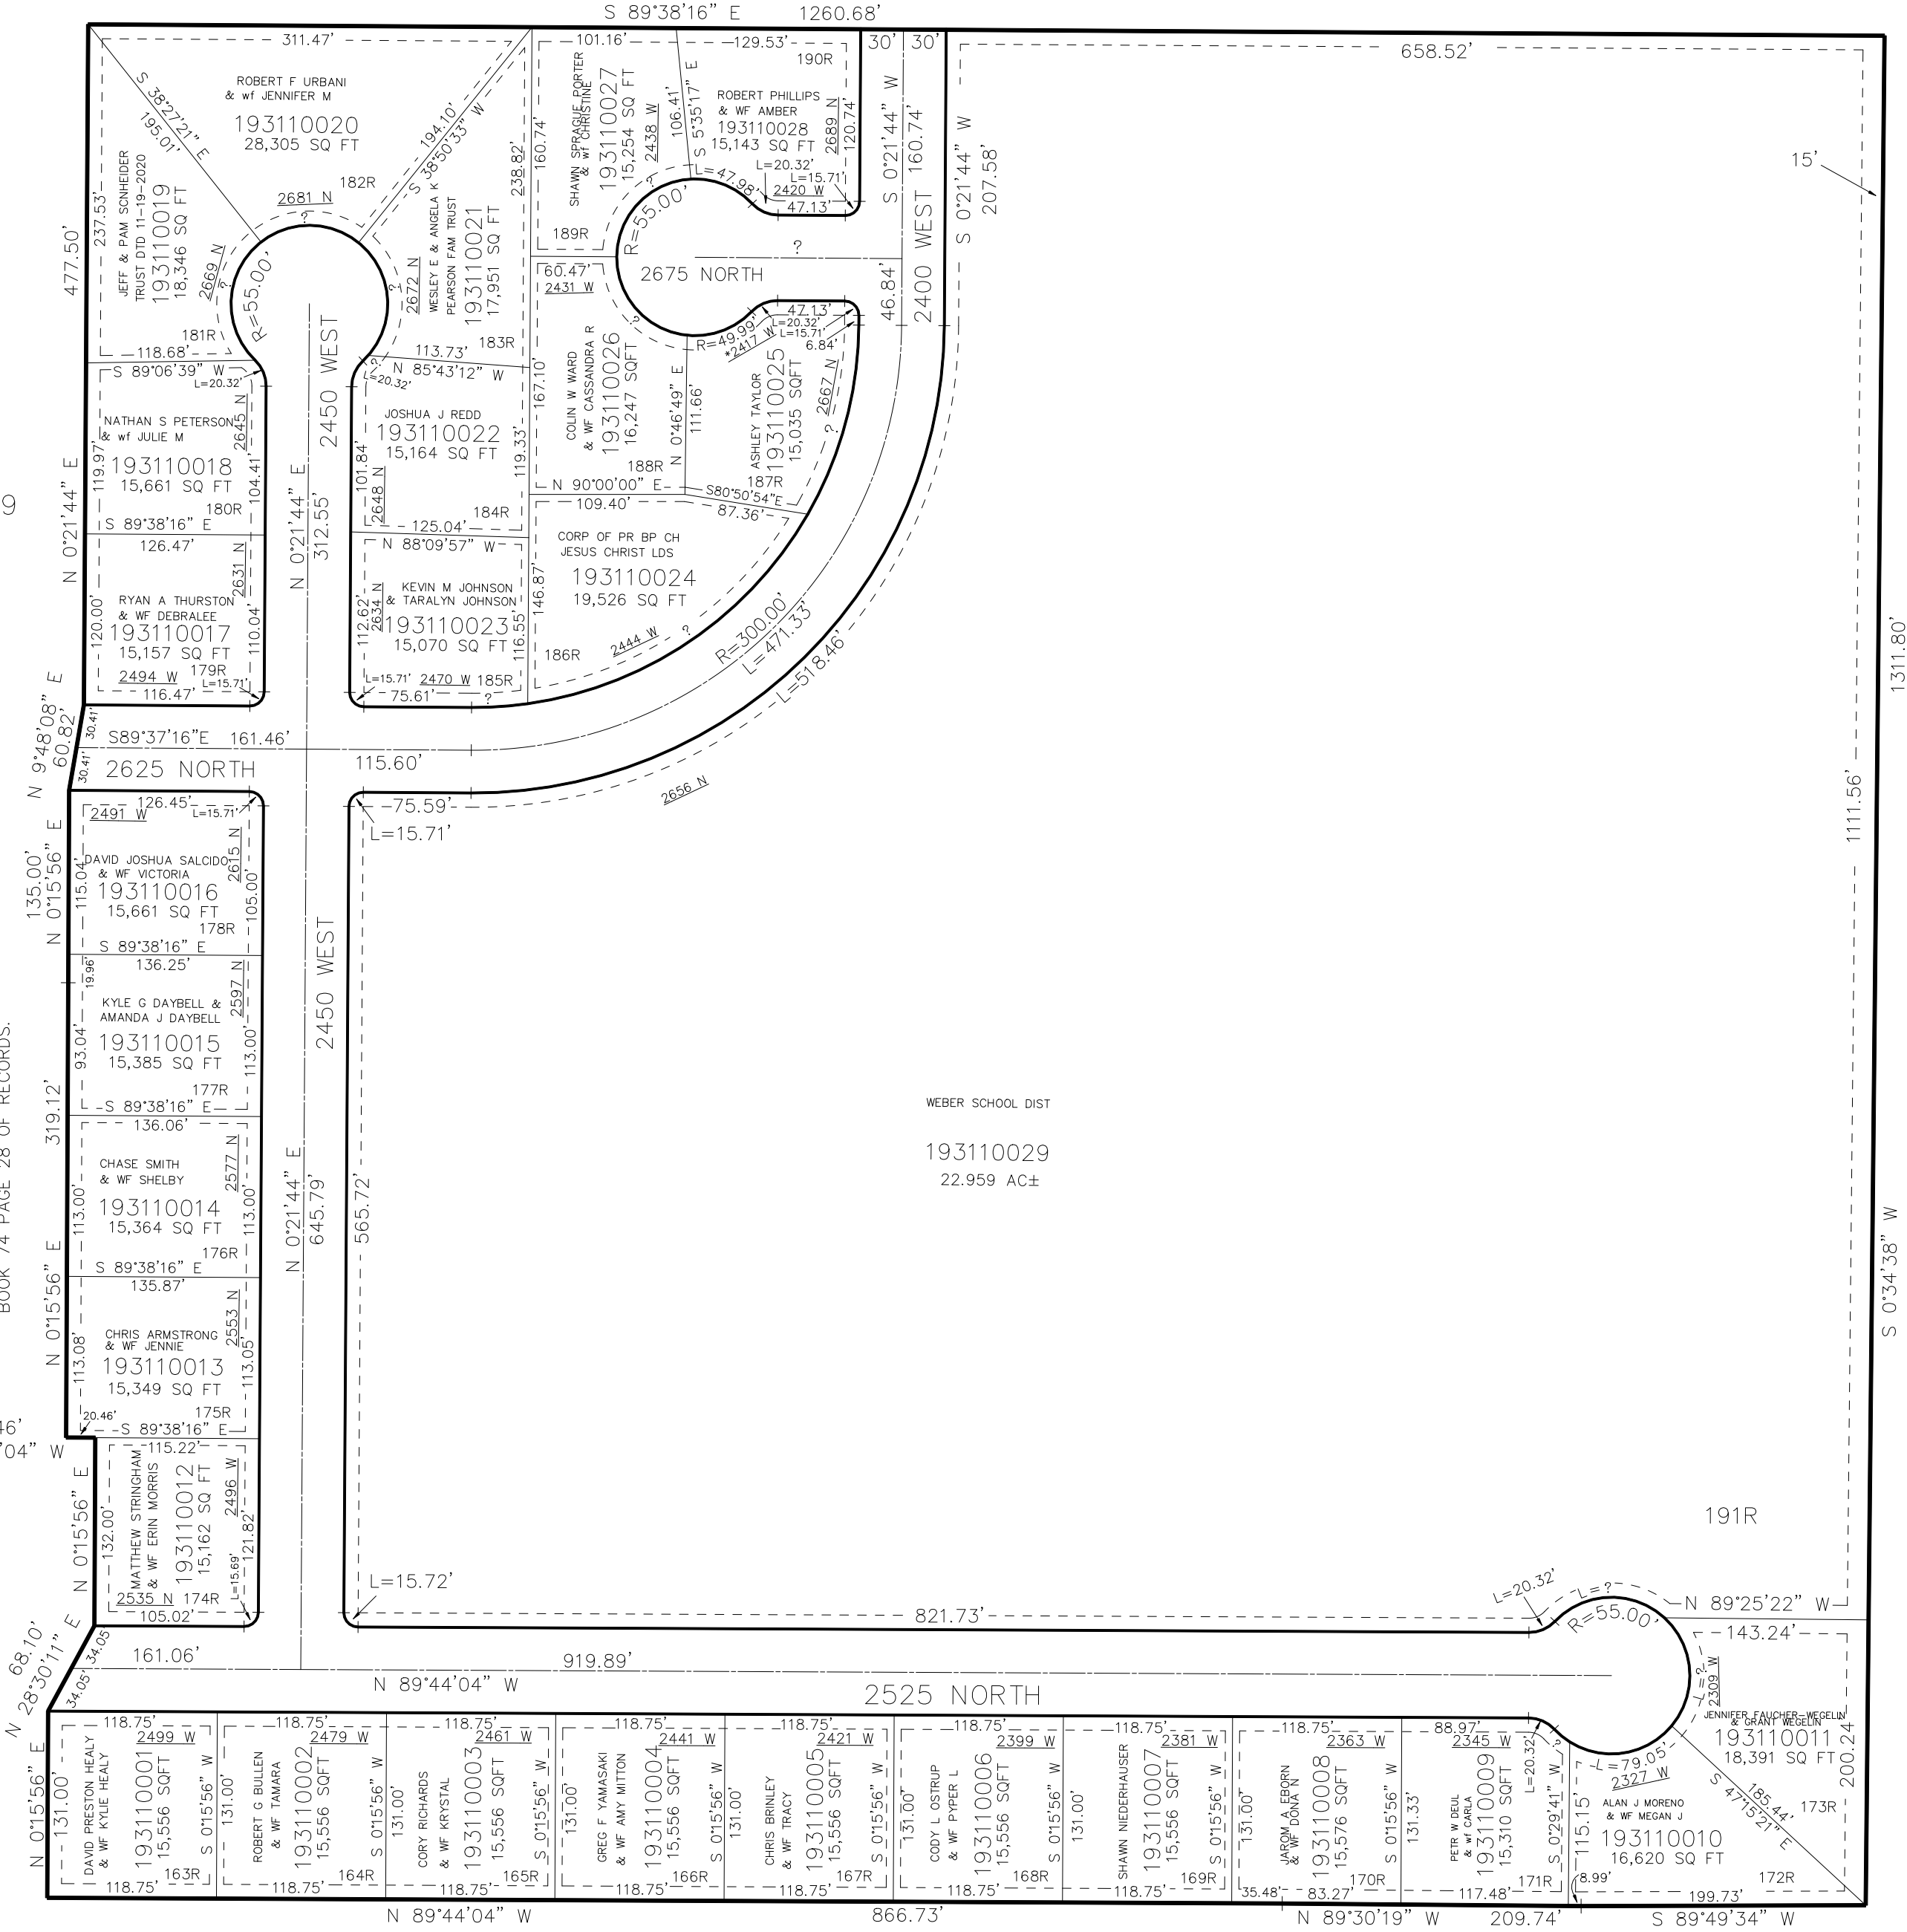

SEE P. 39

*ADDRESS AFFIDAVIT E#3062963

SEE P. 39