

PART OF THE NW.1/4, OF SECTION 34, SW.1/4, OF SECTION 27, NE.1/4 OF SECTION 33, AND A
PART OF THE SE.1/4, OF SECTION 28, T.7N., R.2W., S.L.B. & M.

313

PHEASANT HOLLOW 1ST AMENDMENT

TAXING UNIT: 434

IN PLAIN CITY

SCALE 1" = 100'

SEE PAGE 24

SEE PAGE 21


SEE PAGE 183

SEE PAGE 35

SEE PAGE 36

10' UTILITY & DRAINAGE EASEMENTS EACH
SIDE OF PROPERTY LINES AS INDICATED
BY DASHED LINES EXCEPT AS OTHERWISE
SHOWN.

FOR COMPLETE ENG DATA SEE
ORIGINAL DEDICATION PLAT IN
BOOK 74, PAGE 48 OF RECORDS.

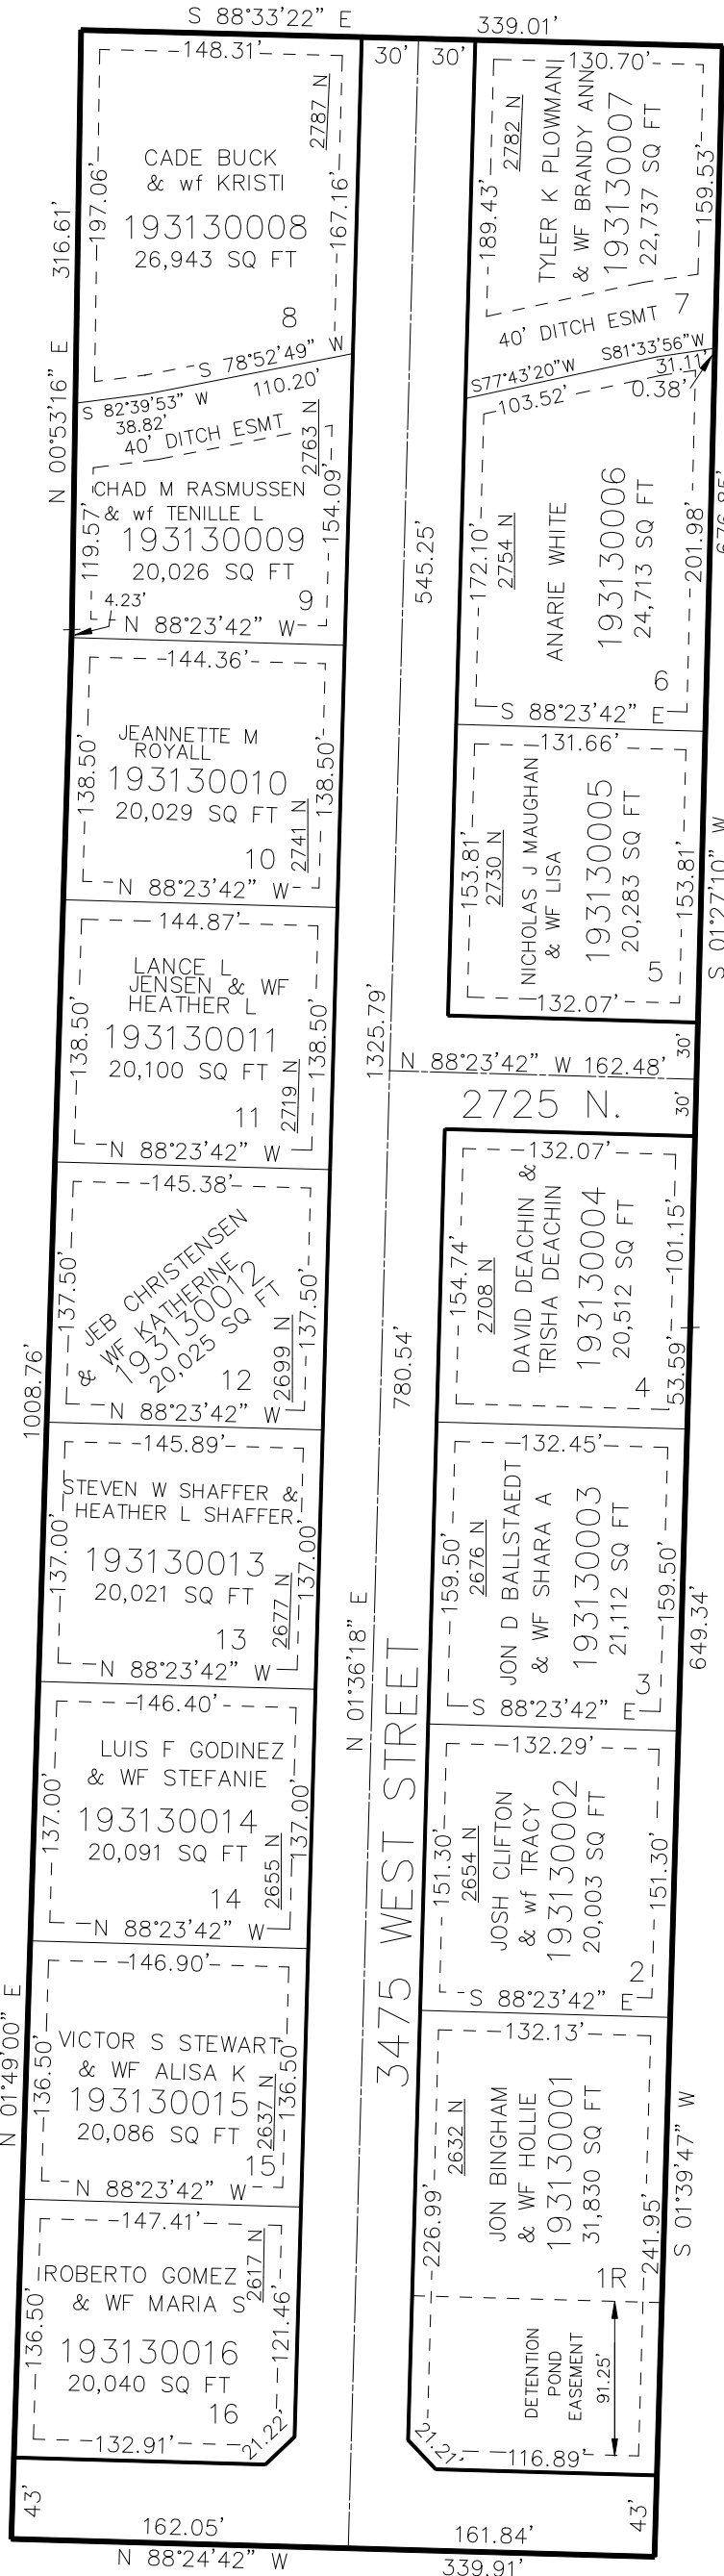

2600 NORTH ST