

PART OF THE SW.1/4, OF SECTION 21, T.7N., R.2W., S.L.B. & M.  
MAW ESTATES SUBDIVISION 1ST AMENDMENT


314

TAXING UNIT: 19

IN WEBER COUNTY  
SCALE 1" = 50'

SEE PAGE 9

3600 NORTH STREET

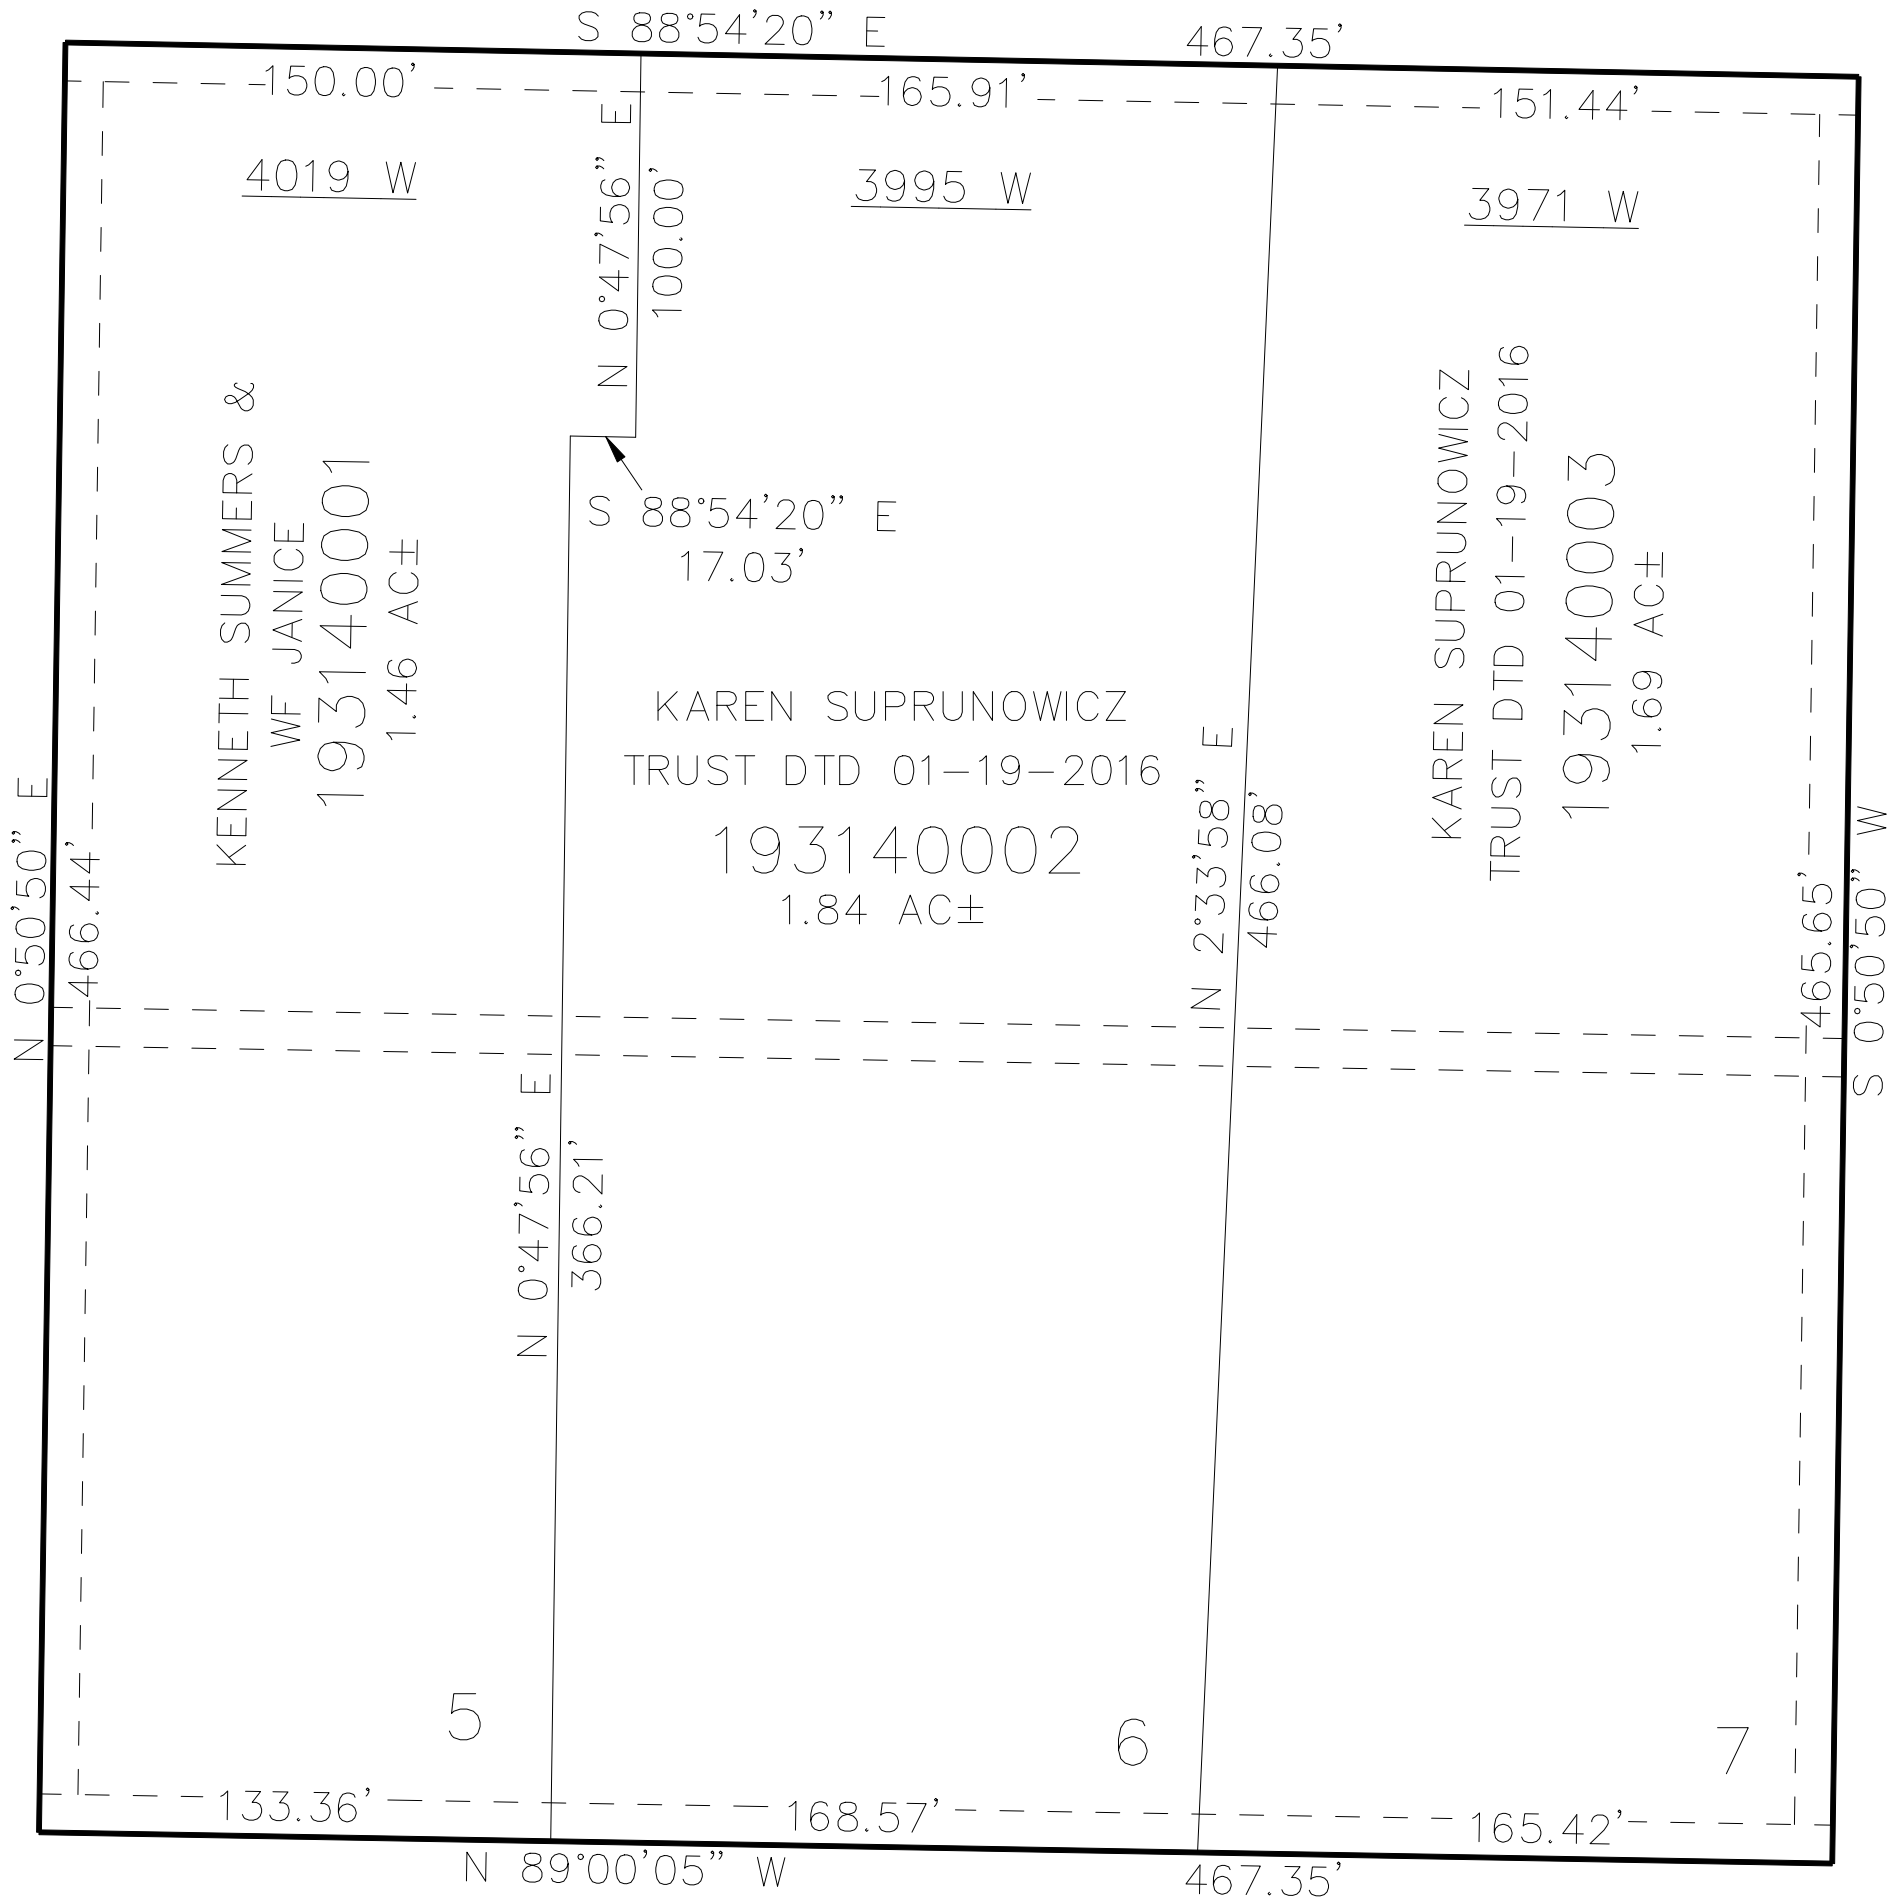

SEE PAGE 89

SEE PAGE 89

10' UTILITY & DRAINAGE EASEMENTS EACH  
SIDE OF PROPERTY LINES AS INDICATED  
BY DASHED LINES EXCEPT AS OTHERWISE  
SHOWN.

SEE PAGE 9-2

FOR COMPLETE ENG DATA SEE  
ORIGINAL DEDICATION PLAT IN  
BOOK 74, PAGE 55 OF RECORDS.