

PART OF THE SW.1/4, OF SECTION 26, T.7N., R.2W., S.L.B. & M.
FARR WEST MEADOWS SUBDIVISION PHASE 4

IN FARR WEST CITY


TAXING UNIT: 145

SCALE 1" = 80'

SEE PAGE 17

* AFFIDAVIT E#2686381, E#2686382, E#2686383

SEE PAGE 252

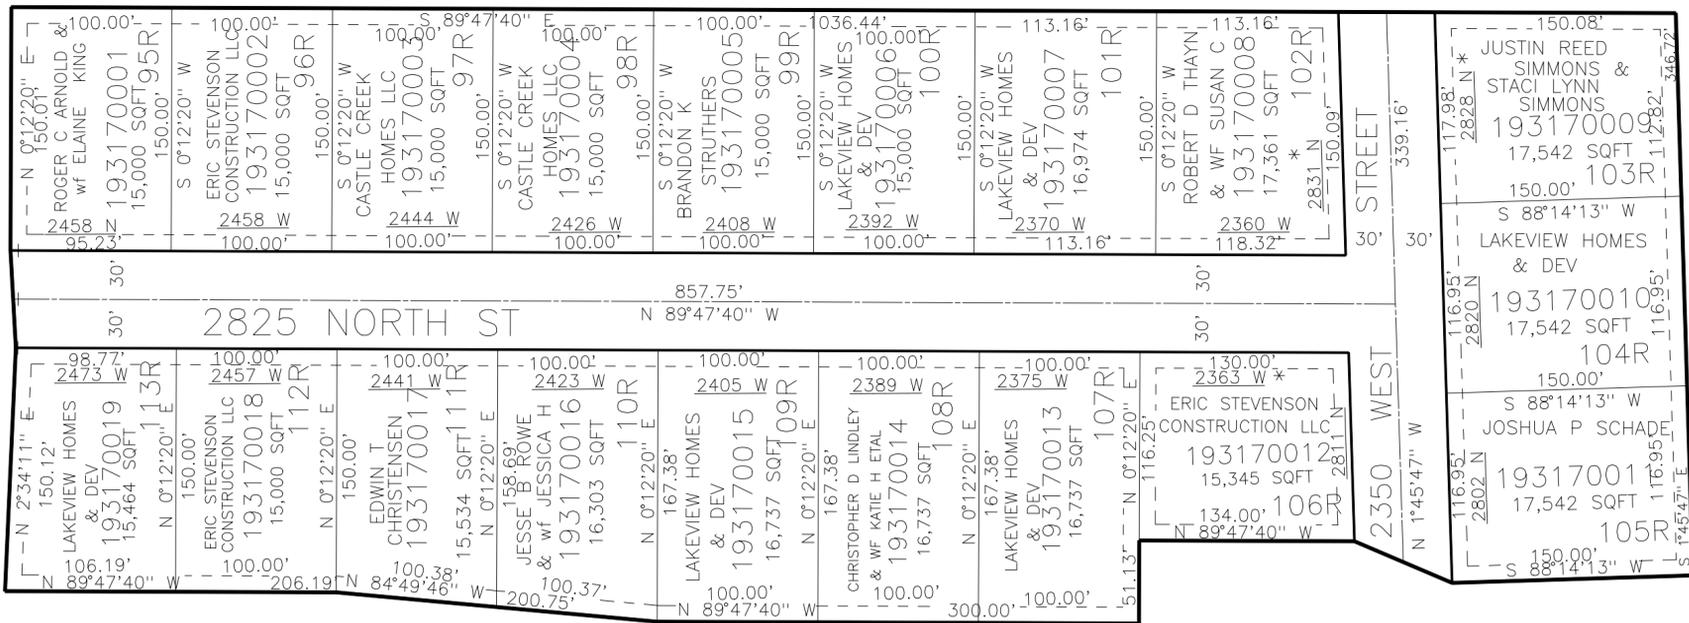

SEE PAGE 17

SEE PAGE 17

10' UTILITY & DRAINAGE EASEMENTS EACH SIDE OF PROPERTY LINES AS INDICATED BY DASHED LINES EXCEPT AS OTHERWISE SHOWN.

FOR COMPLETE ENG DATA SEE ORIGINAL DEDICATION PLAT IN BOOK 74, PAGE 89 OF RECORDS.