

PART OF THE SW.1/4, OF SECTION 26, T.7N., R.2W., S.L.B. & M.  
**FARR WEST MEADOWS SUBDIVISION PHASE 4**


IN FARR WEST CITY

TAXING UNIT: 145

SCALE 1" = 80'

SEE PAGE 17

\* AFFIDAVIT E#2686381, E#2686382, E#2686383

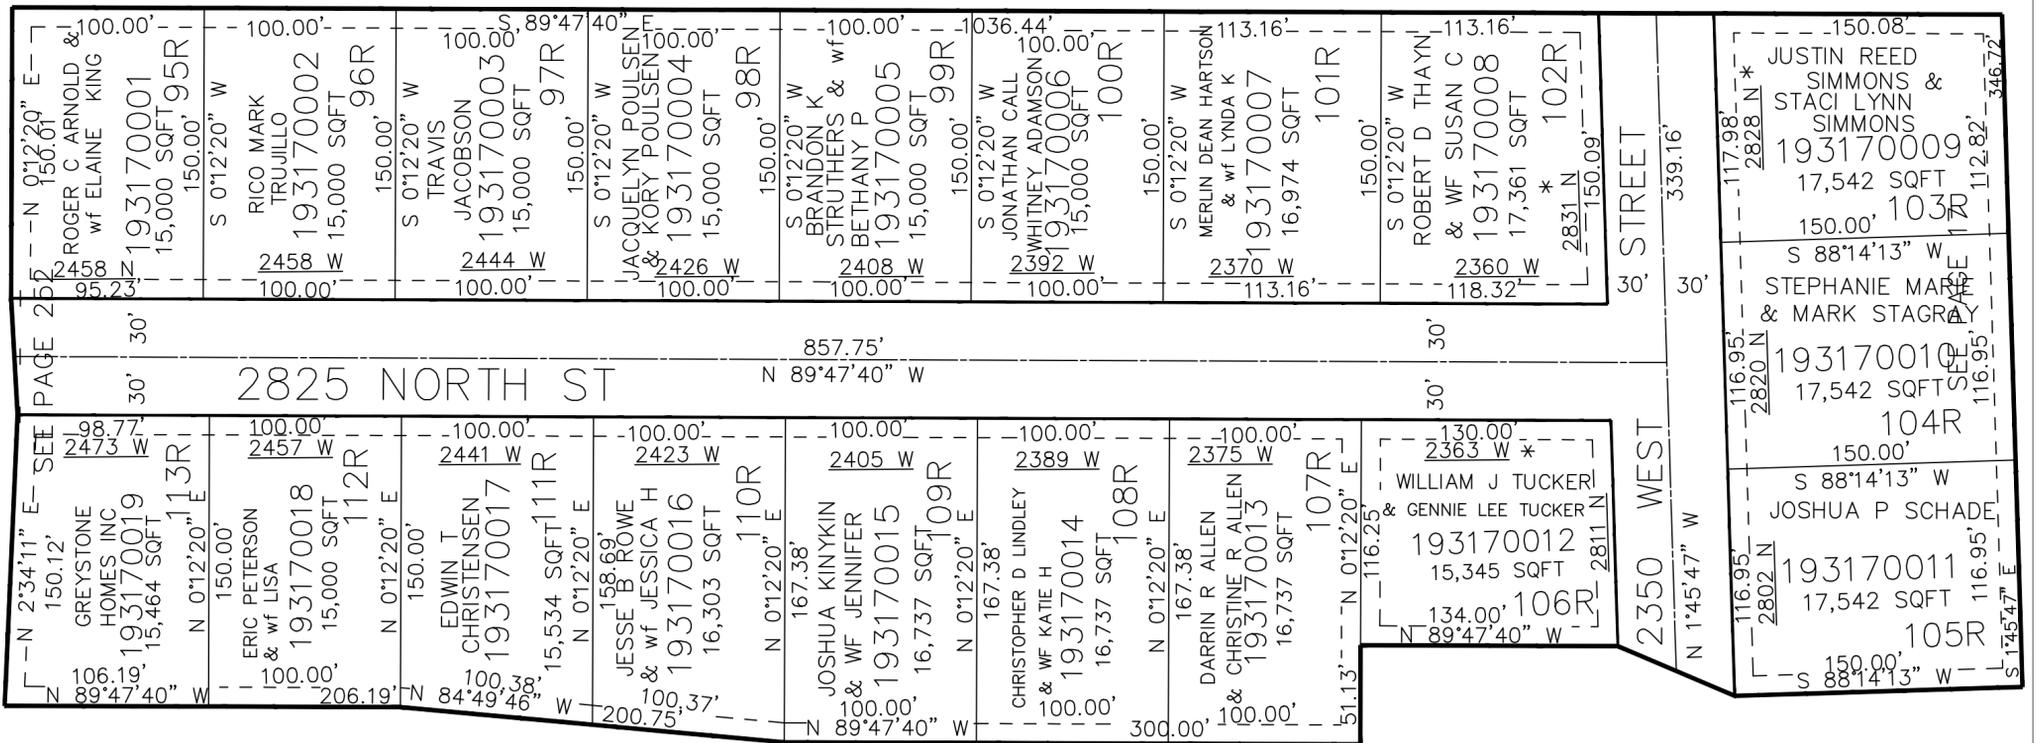

SEE PAGE 17

10' UTILITY & DRAINAGE EASEMENTS EACH  
 SIDE OF PROPERTY LINES AS INDICATED  
 BY DASHED LINES EXCEPT AS OTHERWISE  
 SHOWN.

FOR COMPLETE ENG DATA SEE  
 ORIGINAL DEDICATION PLAT IN  
 BOOK 74, PAGE 89 OF RECORDS.