

PART OF THE SW.1/4, OF SECTION 26, T.7N., R.2W., S.L.B. & M.
FARR WEST MEADOWS SUBDIVISION PHASE 4

317


IN FARR WEST CITY

TAXING UNIT: 145

SCALE 1" = 80'

SEE PAGE 17

* AFFIDAVIT E#2686381, E#2686382, E#2686383

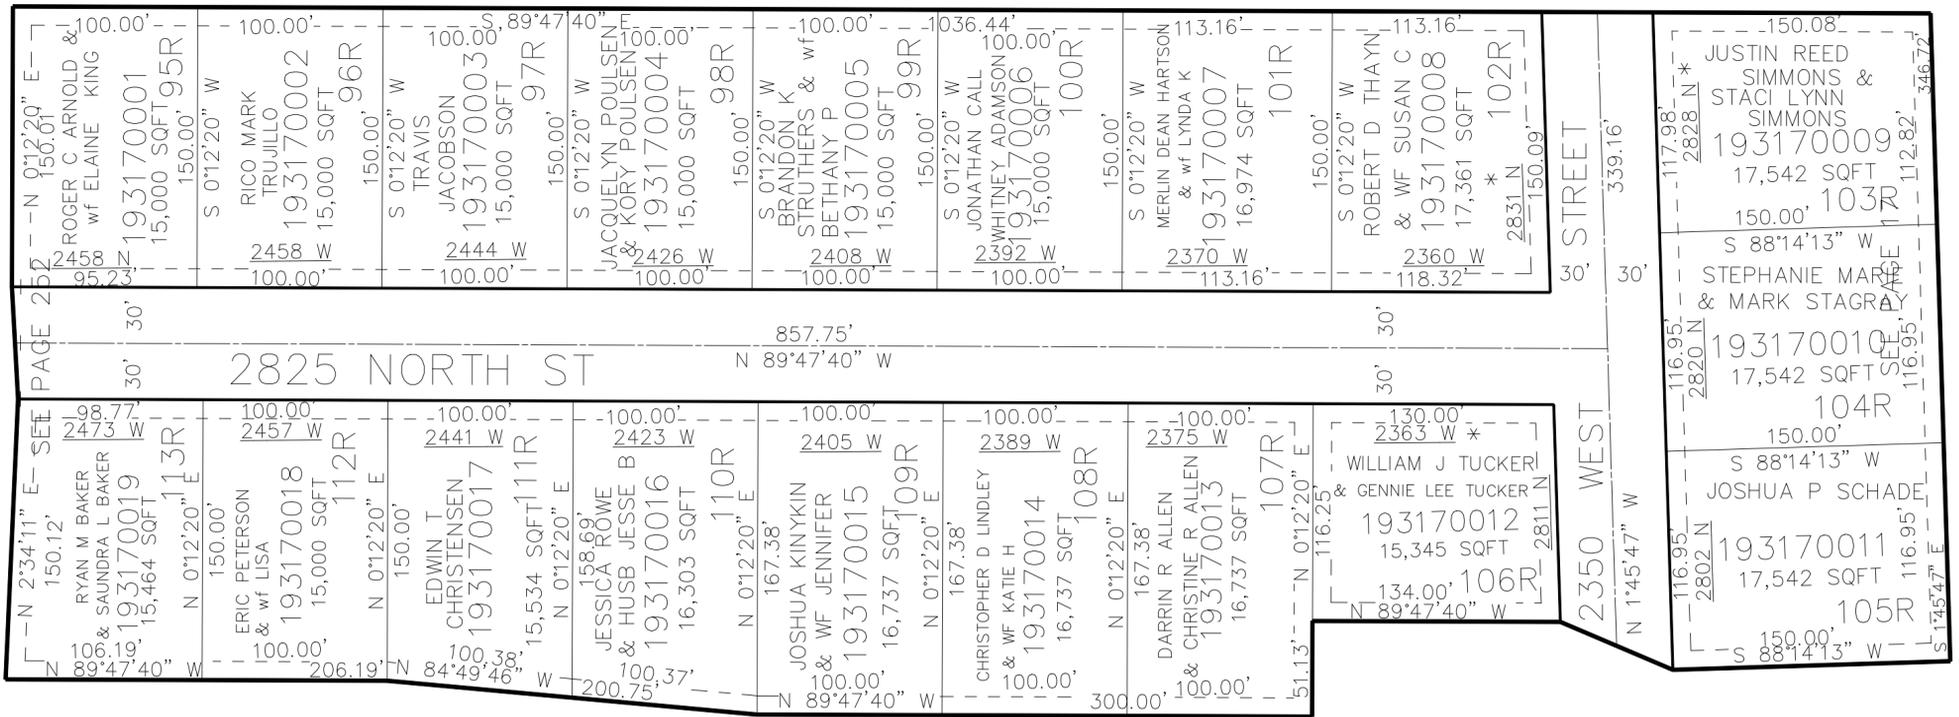

SEE PAGE 17

10' UTILITY & DRAINAGE EASEMENTS EACH
 SIDE OF PROPERTY LINES AS INDICATED
 BY DASHED LINES EXCEPT AS OTHERWISE
 SHOWN.

FOR COMPLETE ENG DATA SEE
 ORIGINAL DEDICATION PLAT IN
 BOOK 74, PAGE 89 OF RECORDS.