

PART OF THE SW.1/4, OF SECTION 26, T.7N., R.2W., S.L.B. & M.
FARR WEST MEADOWS SUBDIVISION PHASE 4


IN FARR WEST CITY
SCALE 1" = 80'

TAXING UNIT: 145

317

SEE PAGE 17

* AFFIDAVIT E#2686381, E#2686382, E#2686383

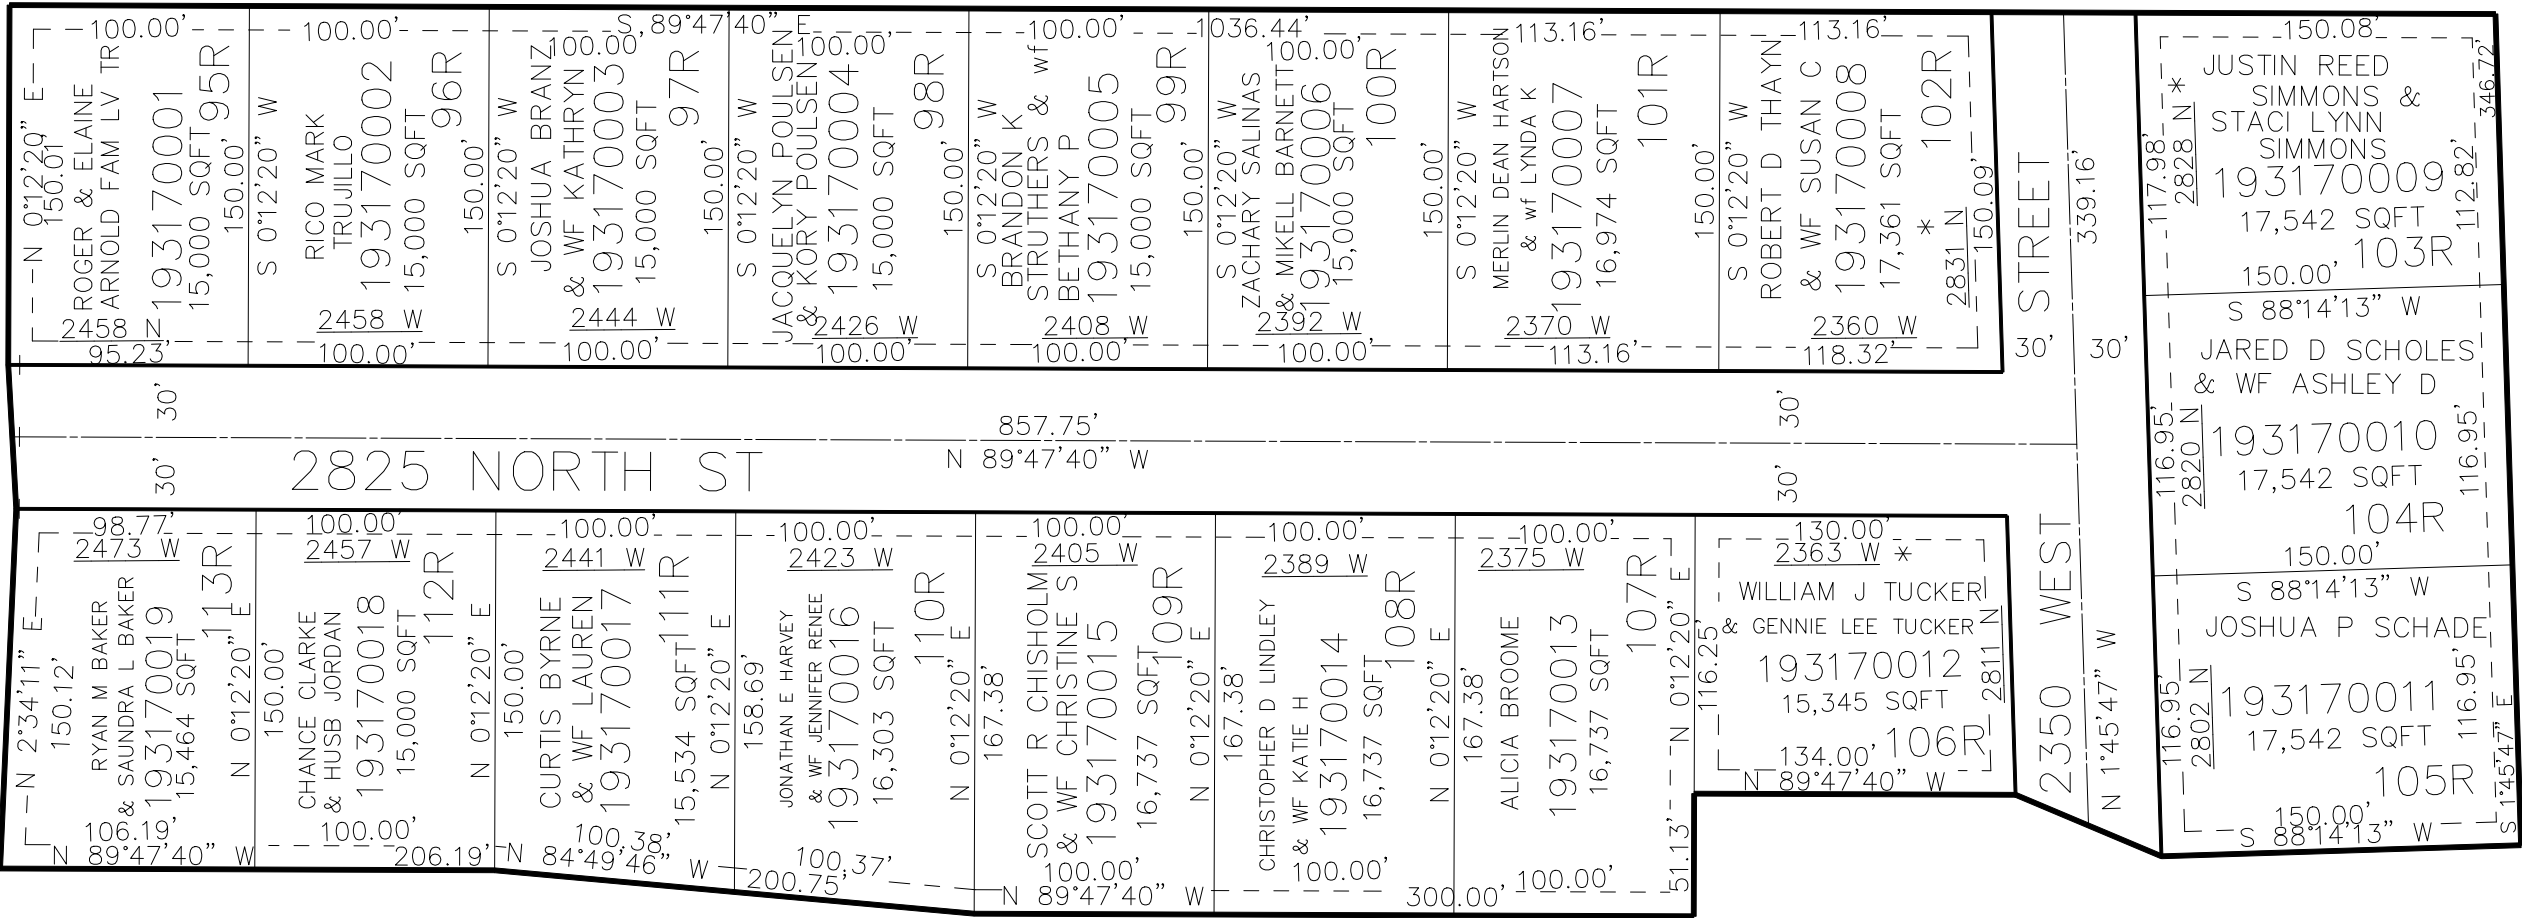

SEE PAGE 17

SEE PAGE 17

10' UTILITY & DRAINAGE EASEMENTS EACH
SIDE OF PROPERTY LINES AS INDICATED
BY DASHED LINES EXCEPT AS OTHERWISE
SHOWN.

FOR COMPLETE ENG DATA SEE
ORIGINAL DEDICATION PLAT IN
BOOK 74, PAGE 89 OF RECORDS.

FOR TAX PURPOSES ONLY