

PART OF THE SW.1/4, OF SECTION 35, T.7N., R.2W., S.L.B. & M.

EDGEWOOD ESTATES PHASE 1

IN FARR WEST CITY


TAXING UNIT: 145

SCALE 1" = 60'

SEE PAGE 39-2

SEE PAGE 39-2

2700 WEST ST

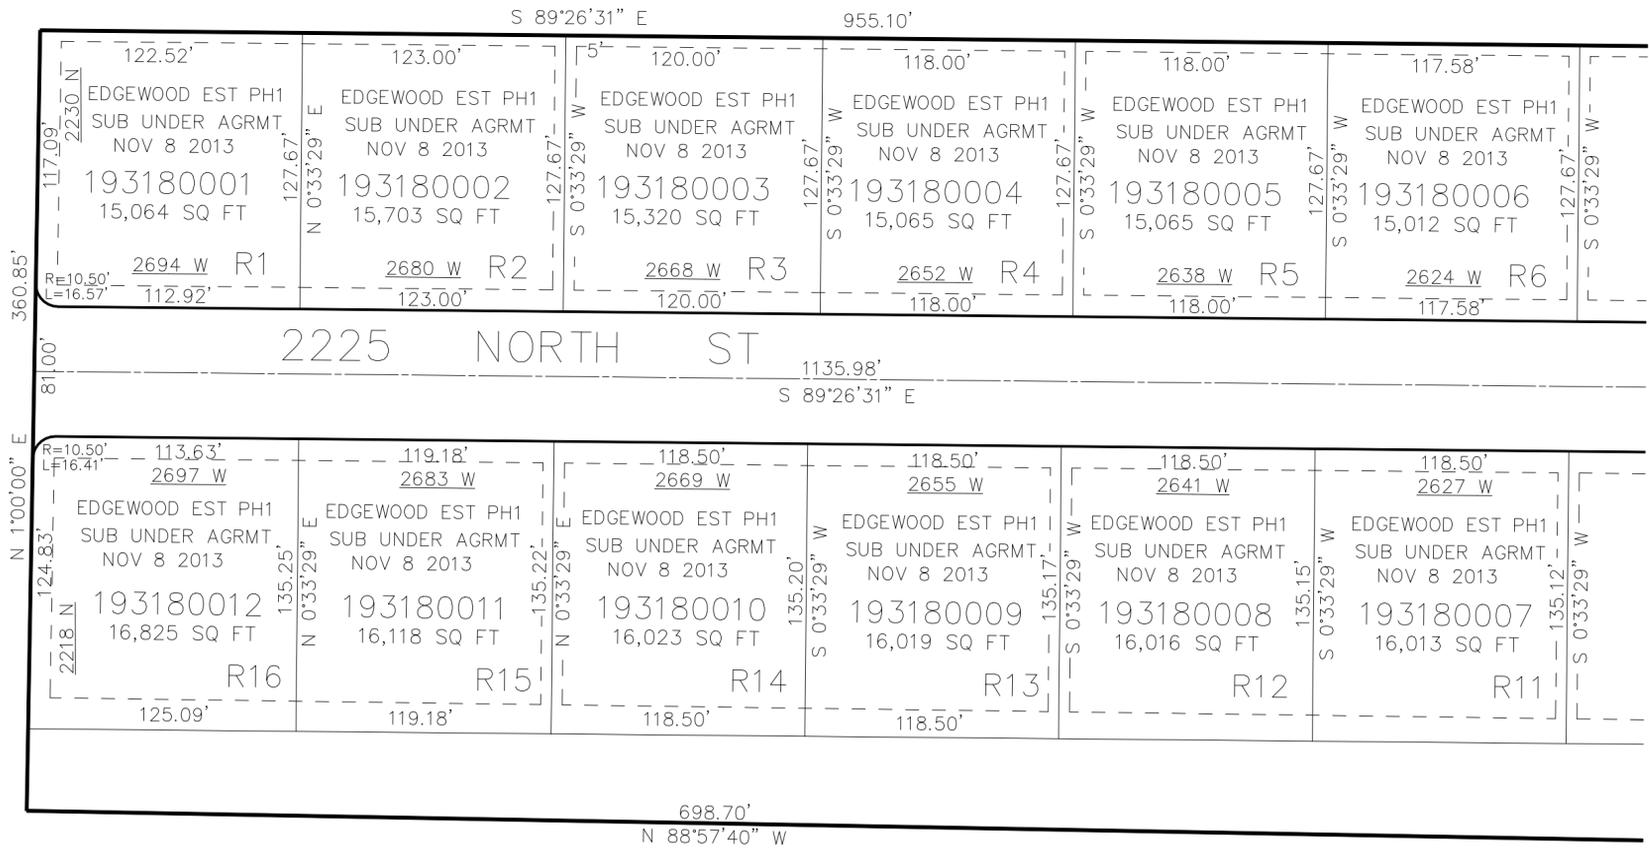

SEE PAGE 39-2

SEE PAGE 310

FOR BUILDING SETBACK LINES SEE DEDICATION

10' UTILITY & DRAINAGE EASEMENTS EACH SIDE OF PROPERTY LINES AS INDICATED BY DASHED LINES EXCEPT AS OTHERWISE SHOWN.

FOR COMPLETE ENG DATA SEE ORIGINAL DEDICATION PLAT IN BOOK 74, PAGE 91 OF RECORDS.