

PART OF THE SW.1/4, OF SECTION 35, T.7N., R.2W., S.L.B. & M.
EDGEWOOD ESTATES PHASE 1

IN FARR WEST CITY


TAXING UNIT: 145

SCALE 1" = 60'

SEE PAGE 39-2

SEE PAGE 39-2
2700 WEST ST

SEE PAGE 39-2

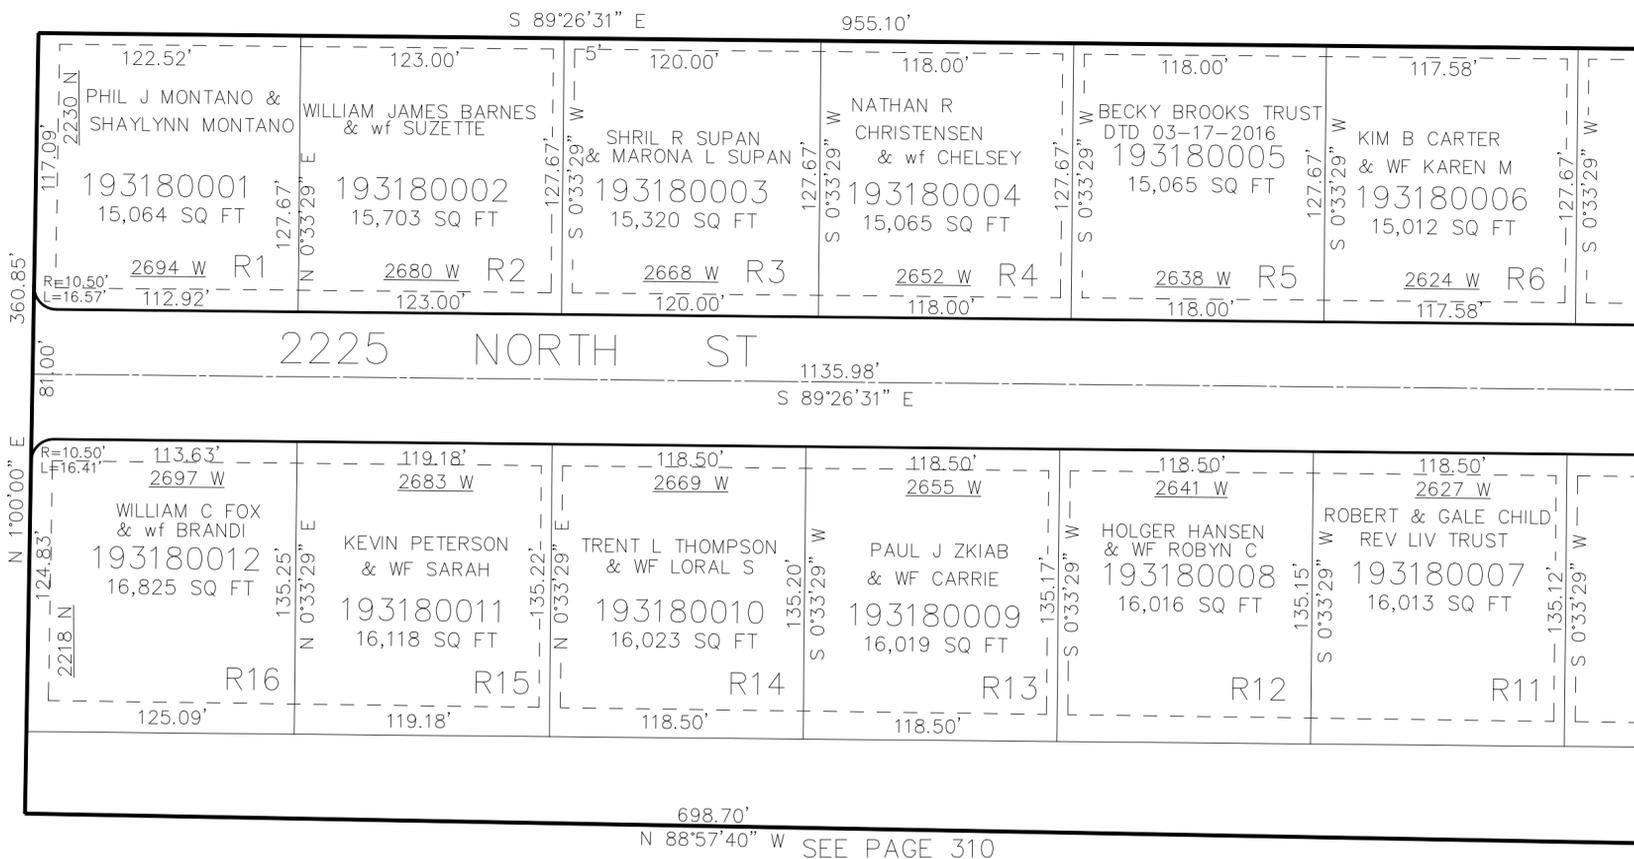

FOR BUILDING SETBACK LINES SEE DEDICATION

10' UTILITY & DRAINAGE EASEMENTS EACH
SIDE OF PROPERTY LINES AS INDICATED
BY DASHED LINES EXCEPT AS OTHERWISE
SHOWN.

FOR COMPLETE ENG DATA SEE
ORIGINAL DEDICATION PLAT IN
BOOK 74, PAGE 91 OF RECORDS.