

PART OF THE SW.1/4, OF SECTION 35, T.7N., R.2W., S.L.B. & M.
EDGEWOOD ESTATES PHASE 1

IN FARR WEST CITY


TAXING UNIT: 145

SCALE 1" = 60'

SEE PAGE 39-2

SEE PAGE 39-2

2700 WEST ST

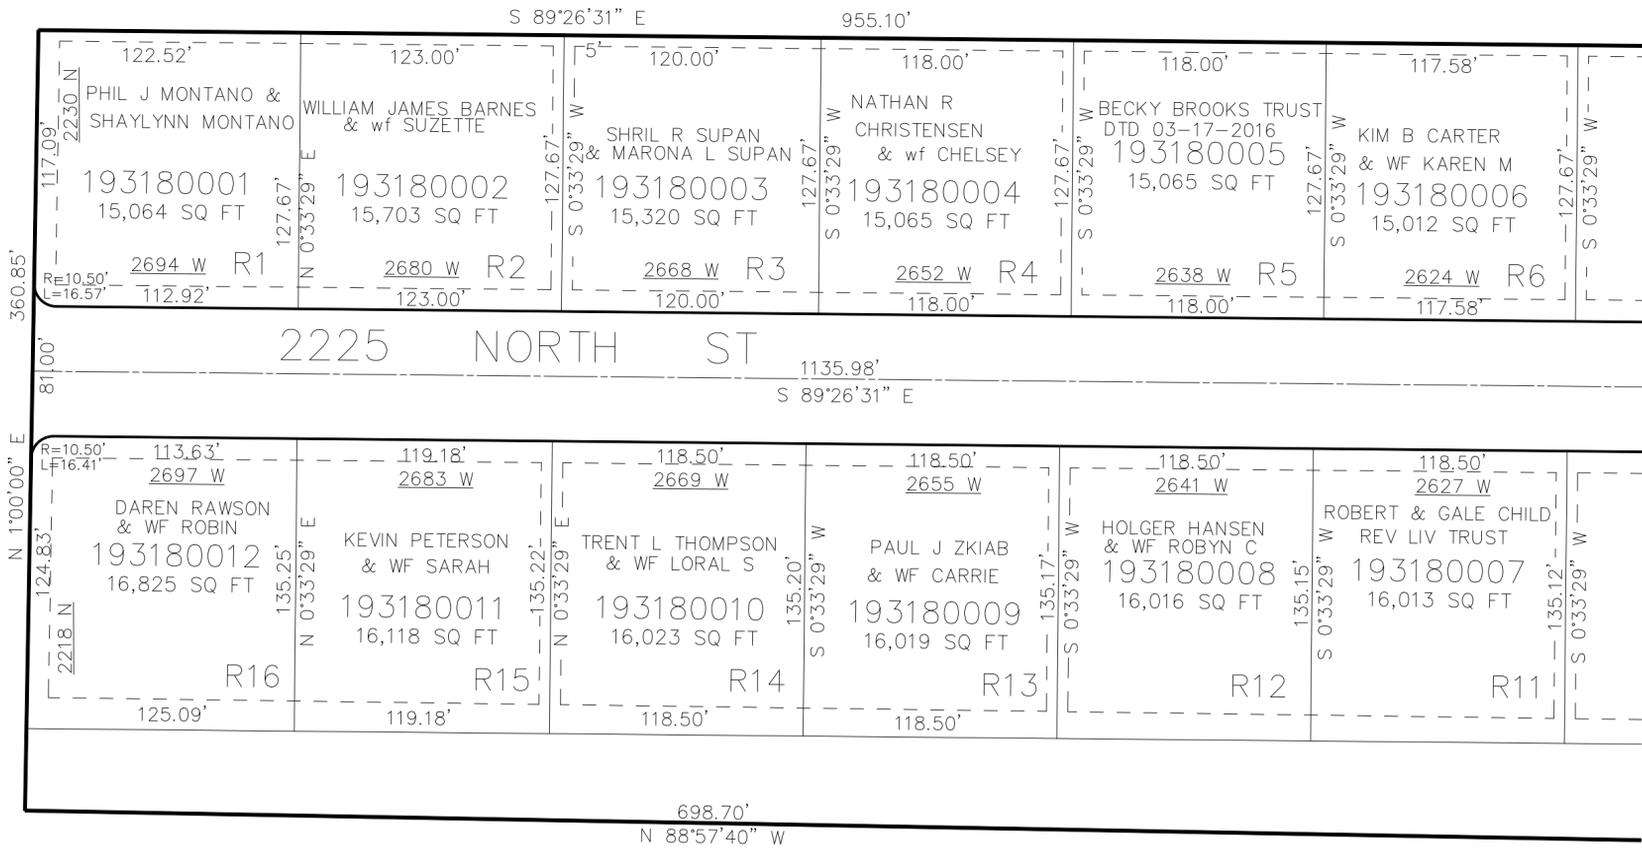

SEE PAGE 39-2

SEE PAGE 310

FOR BUILDING SETBACK LINES SEE DEDICATION

10' UTILITY & DRAINAGE EASEMENTS EACH
 SIDE OF PROPERTY LINES AS INDICATED
 BY DASHED LINES EXCEPT AS OTHERWISE
 SHOWN.

FOR COMPLETE ENG DATA SEE
 ORIGINAL DEDICATION PLAT IN
 BOOK 74, PAGE 91 OF RECORDS.