

PART OF THE SW.1/4, OF SECTION 35, T.7N., R.2W., S.L.B. & M.
EDGEWOOD ESTATES PHASE 2

IN FARR WEST CITY

TAXING UNIT: 145


SCALE 1" = 80'

SEE PAGE 258

SEE PAGE 259

SEE PAGE 39-2
2700 WEST

SEE PAGE 319

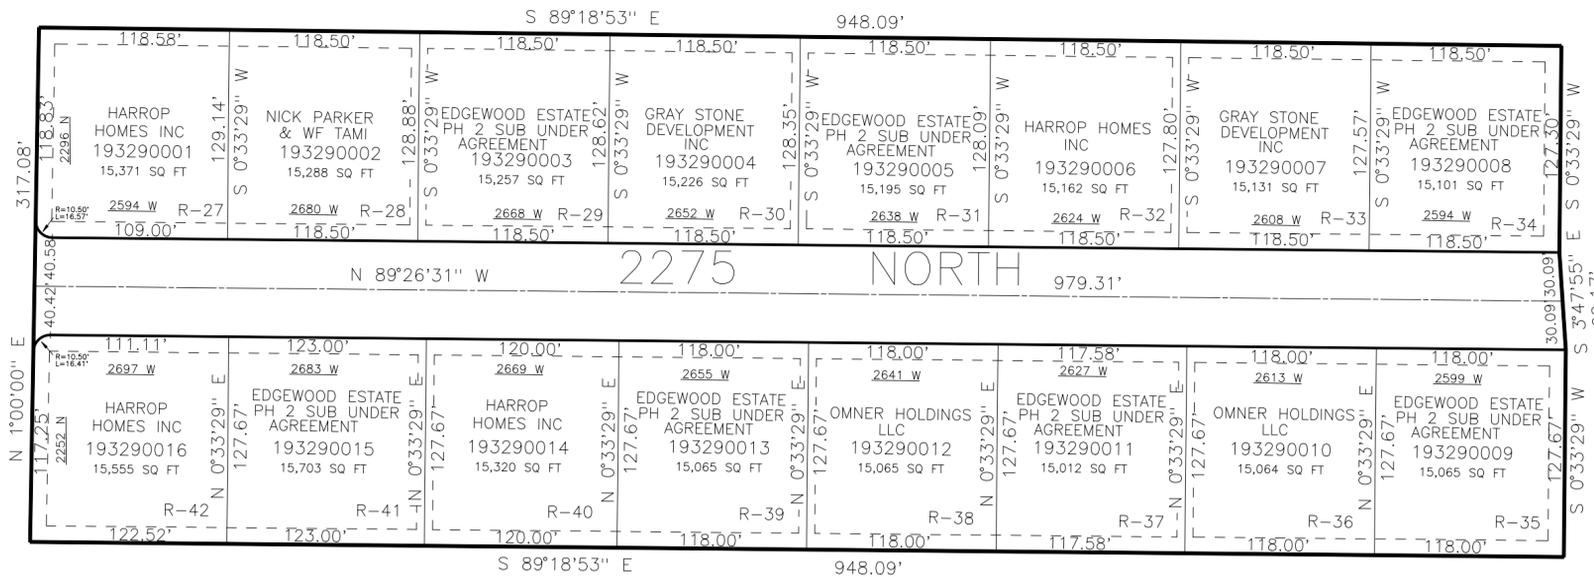

SEE PAGE 318

SEE PAGE 316

10' UTILITY & DRAINAGE EASEMENTS EACH SIDE OF PROPERTY LINES AS INDICATED BY DASHED LINES EXCEPT AS OTHERWISE SHOWN.

FOR COMPLETE ENG DATA SEE ORIGINAL DEDICATION PLAT IN BOOK 76, PAGE 20 OF RECORDS.