

PART OF THE SW.1/4, OF SECTION 35, T.7N., R.2W., S.L.B. & M.
EDGEWOOD ESTATES PHASE 2


IN FARR WEST CITY

TAXING UNIT: 145

SCALE 1" = 80'

SEE PAGE 258

SEE PAGE 259

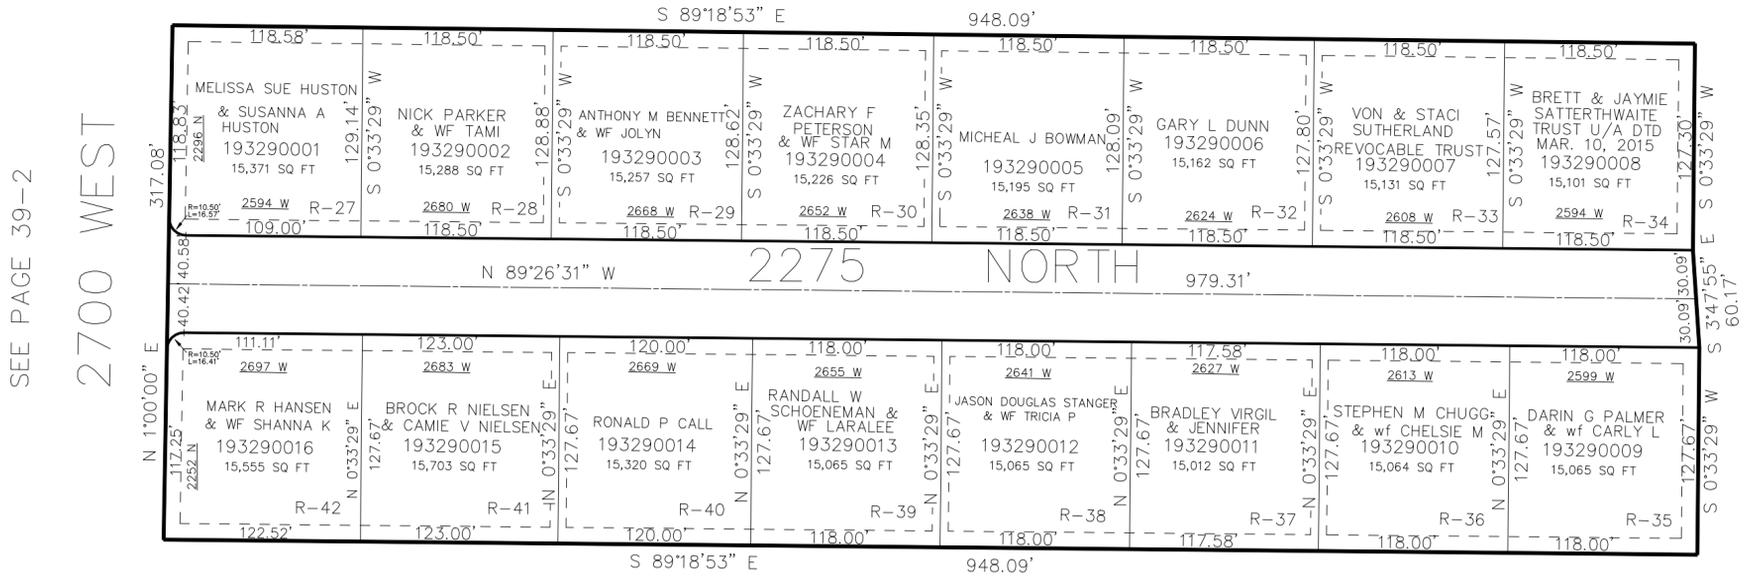

SEE PAGE 39-2

2700 WEST

SEE PAGE 319

SEE PAGE 318

SEE PAGE 316

10' UTILITY & DRAINAGE EASEMENTS EACH SIDE OF PROPERTY LINES AS INDICATED BY DASHED LINES EXCEPT AS OTHERWISE SHOWN.

FOR COMPLETE ENG DATA SEE ORIGINAL DEDICATION PLAT IN BOOK 76, PAGE 20 OF RECORDS.