

PART OF THE SE.1/4, OF SECTION 24, AND THE NE.1/4, OF SECTION 25, T.7N., R.2W., S.L.B. & M.

330

# COUNTRY FIELDS PHASE No. 6

IN PLEASANT VIEW CITY

TAXING UNIT: 11


SCALE 1" = 80'

SEE PAGE 789

SEE PAGE 13

SEE PAGE 315

SEE PAGE 231

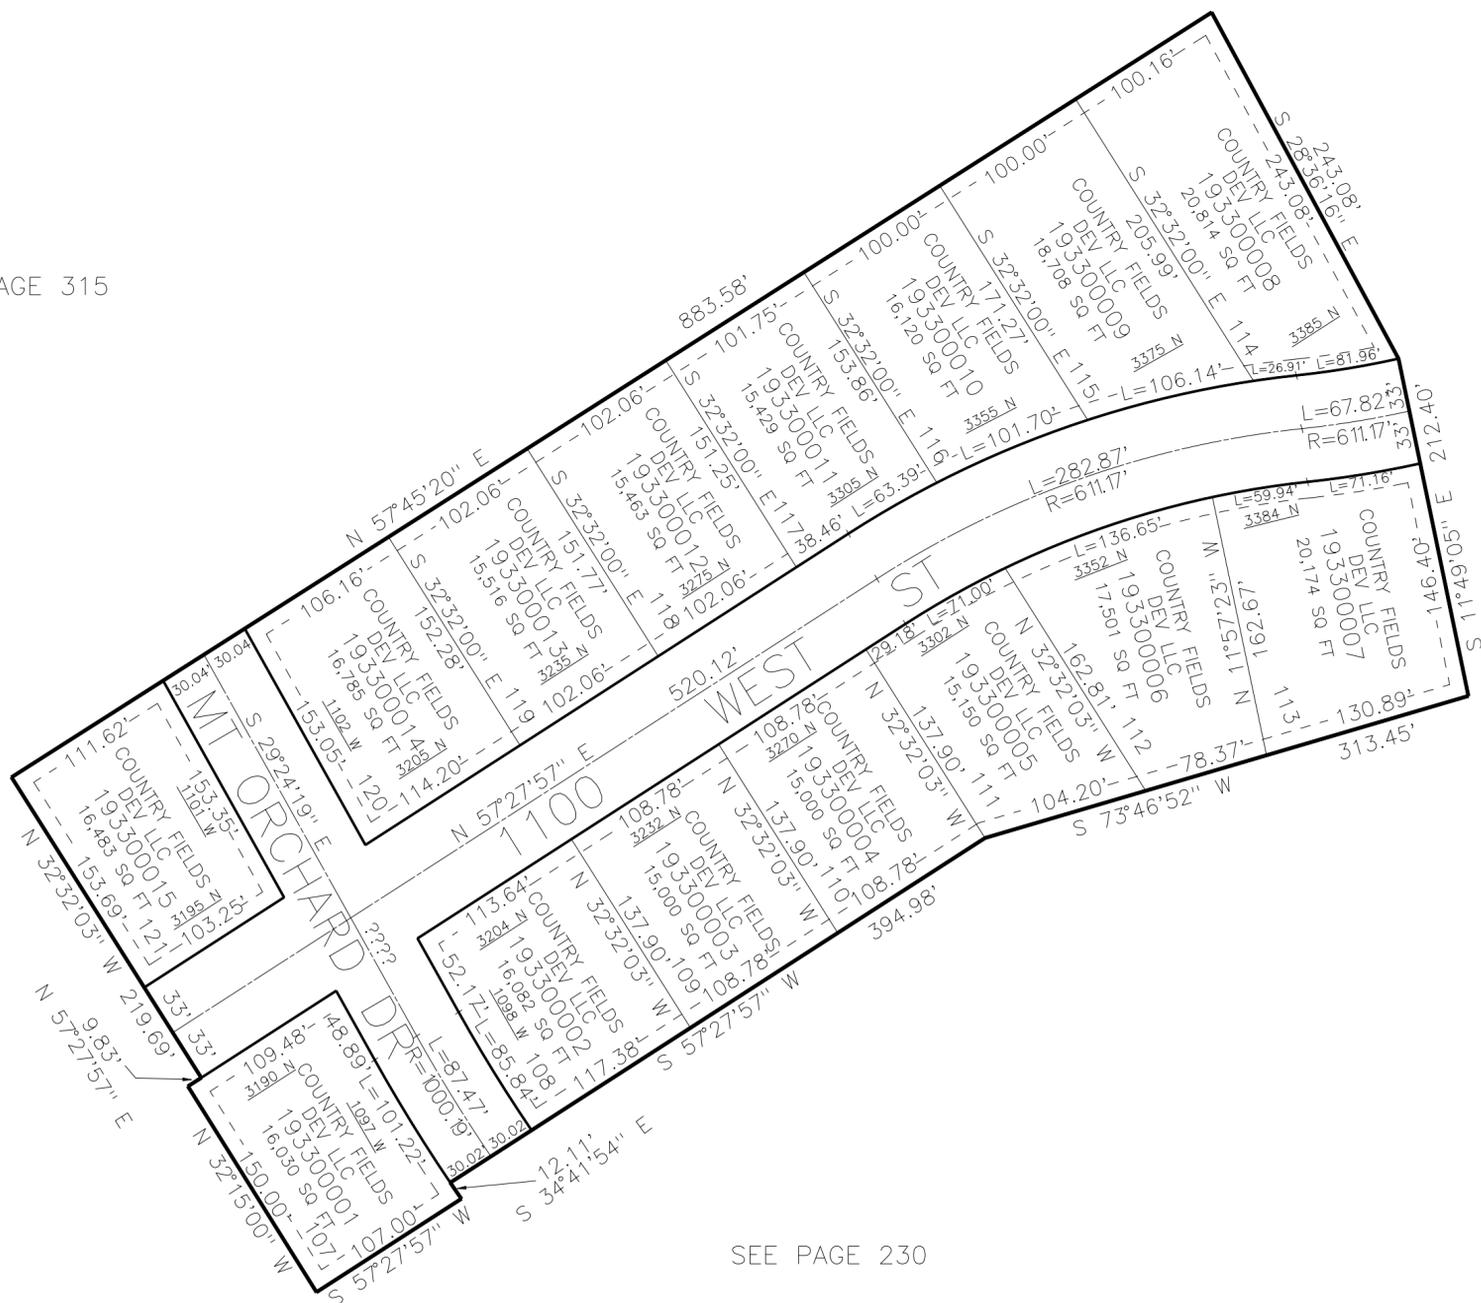

SEE PAGE 230

10' UTILITY & DRAINAGE EASEMENTS EACH SIDE OF PROPERTY LINES AS INDICATED BY DASHED LINES EXCEPT AS OTHERWISE SHOWN.

FOR COMPLETE ENG DATA SEE ORIGINAL DEDICATION PLAT IN BOOK 76, PAGE 32 OF RECORDS.