

PART OF THE SE.1/4, OF SECTION 24, AND THE NE.1/4, OF SECTION 25, T.7N., R.2W., S.L.B. & M.

330

COUNTRY FIELDS PHASE No. 6

IN PLEASANT VIEW CITY

TAXING UNIT: 11


SCALE 1" = 80'

SEE PAGE 789

SEE PAGE 13

SEE PAGE 315

SEE PAGE 231

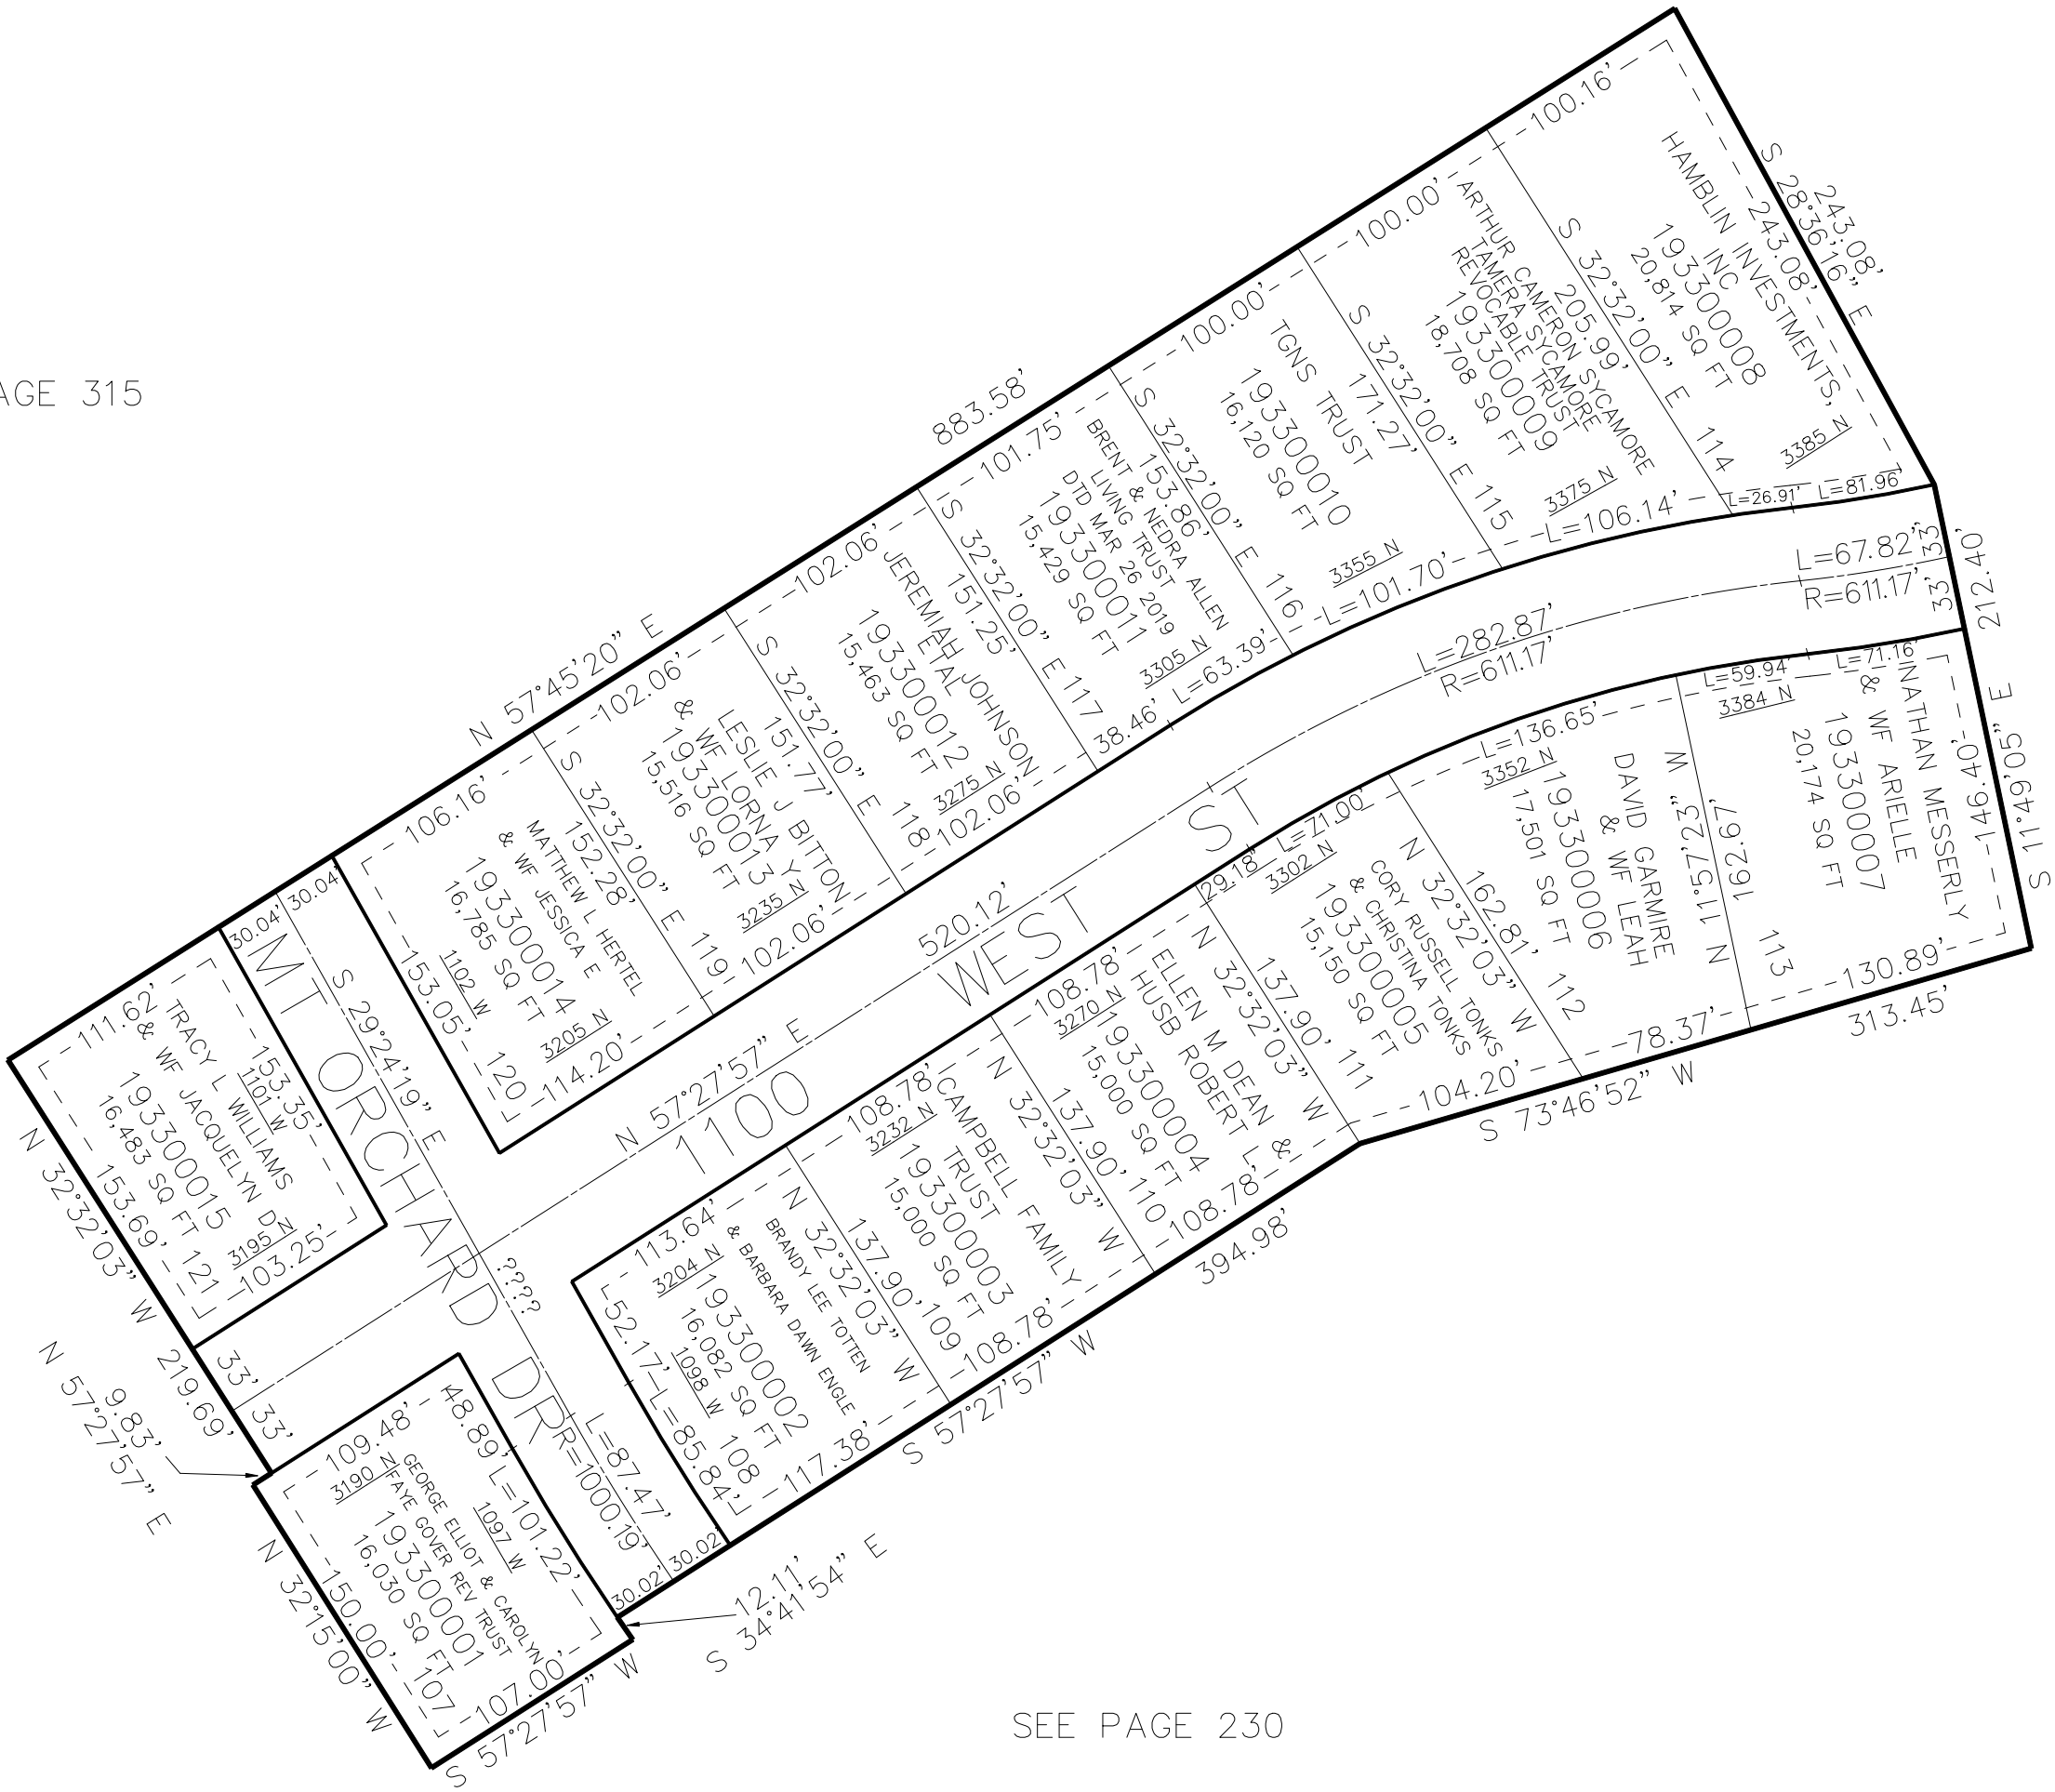

SEE PAGE 230

10' UTILITY & DRAINAGE EASEMENTS EACH
SIDE OF PROPERTY LINES AS INDICATED
BY DASHED LINES EXCEPT AS OTHERWISE
SHOWN.

FOR COMPLETE ENG DATA SEE
ORIGINAL DEDICATION PLAT IN
BOOK 76, PAGE 32 OF RECORDS.