

PART OF THE NW 1/4, NW 1/4, OF SECTION 36, T.7N., R.2W., S.L.B. & M.  
MCCRADY SUBDIVISION #2 AMD LOT 4-A & 4-B


IN FARR WEST CITY

TAXING UNIT: 268

SCALE 1" = 40'

2700 NORTH ST

SEE PAGE 41-3  
S 89°13'00" E N 89°13'00" W L=51.33'  
N 89°13'00" W 106.45' R=3335.84'

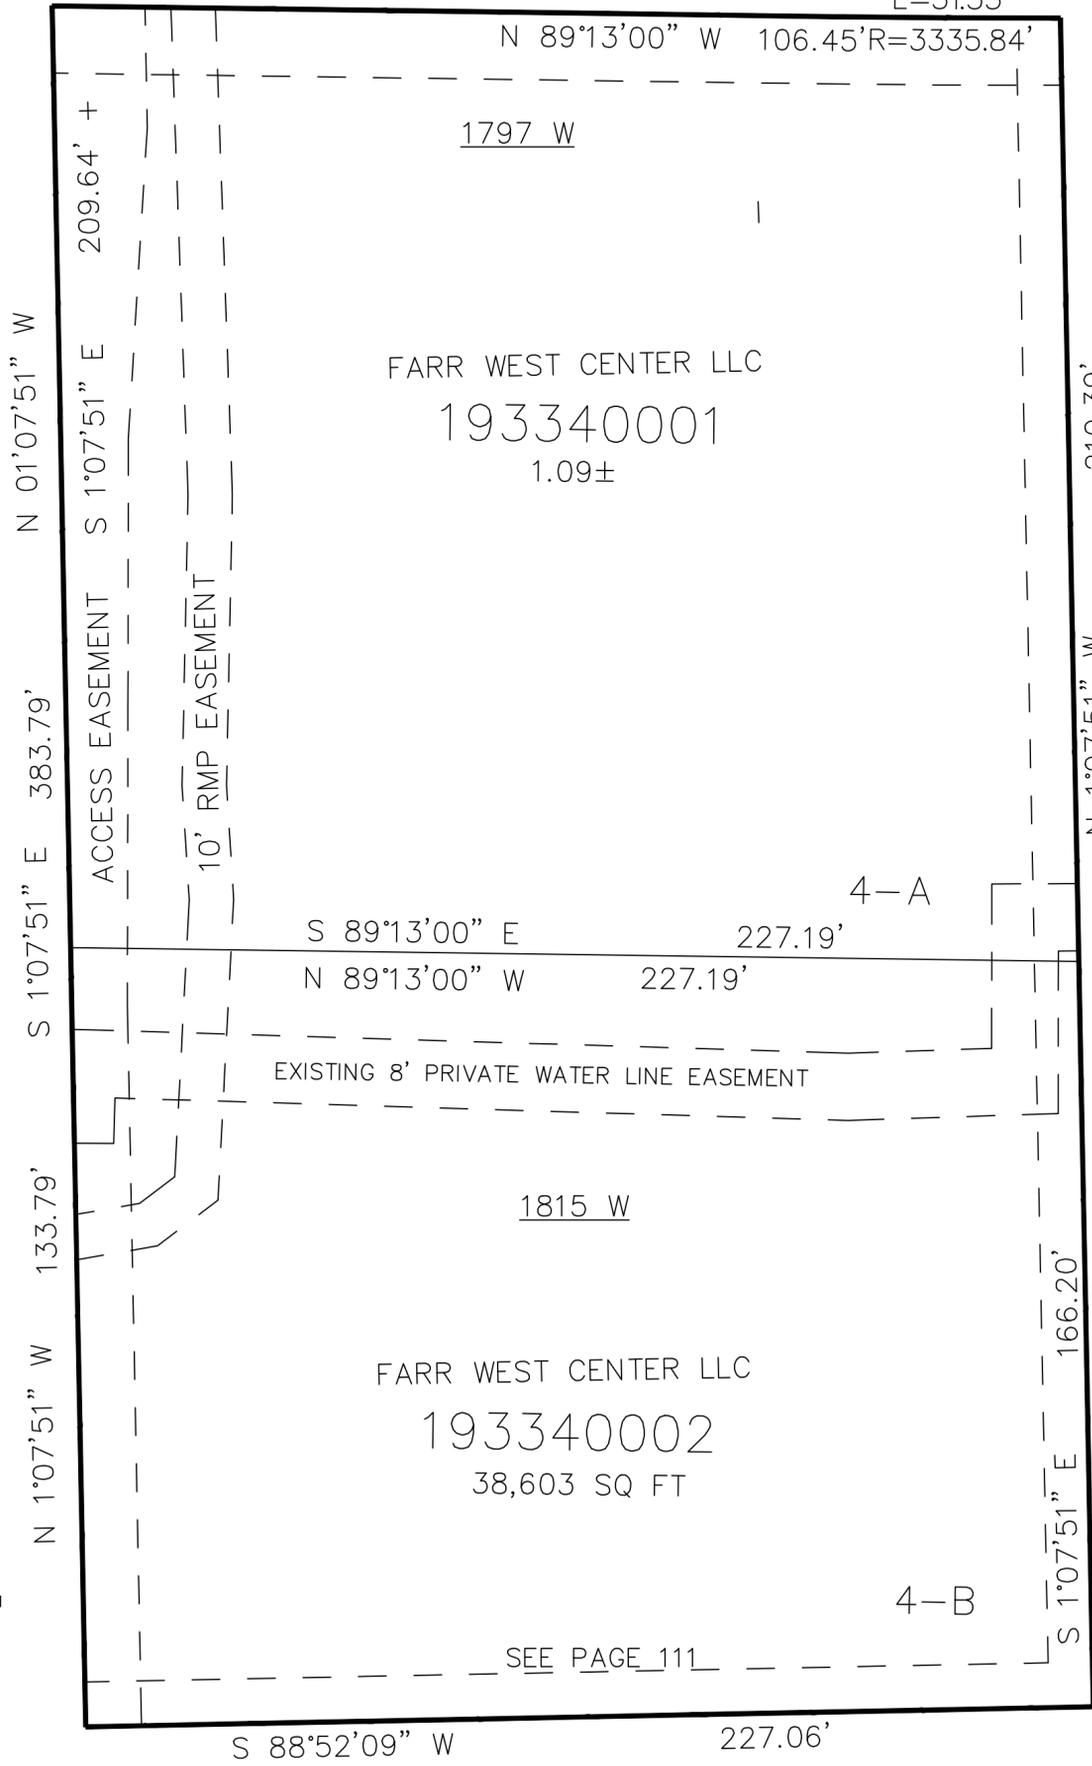

FARR WEST CENTER LLC  
193340001  
1.09±

FARR WEST CENTER LLC  
193340002  
38,603 SQ FT

SEE PAGE 133

SEE PAGE 111

SEE PAGE 111

10' UTILITY & DRAINAGE EASEMENTS EACH  
SIDE OF PROPERTY LINES AS INDICATED  
BY DASHED LINES EXCEPT AS OTHERWISE  
SHOWN.

FOR COMPLETE ENG DATA SEE  
ORIGINAL DEDICATION PLAT IN  
BOOK 77, PAGE 41, OF RECORDS.