

PART OF THE NW 1/4, NW 1/4, OF SECTION 36, T.7N., R.2W., S.L.B. & M.
MCCRADY SUBDIVISION #2 AMD LOT 4-A & 4-B

334

TAXING UNIT: 145


IN FARR WEST CITY
SCALE 1" = 40'

SEE PAGE 41-3

2700 NORTH ST

SEE PAGE 133

SEE PAGE 111

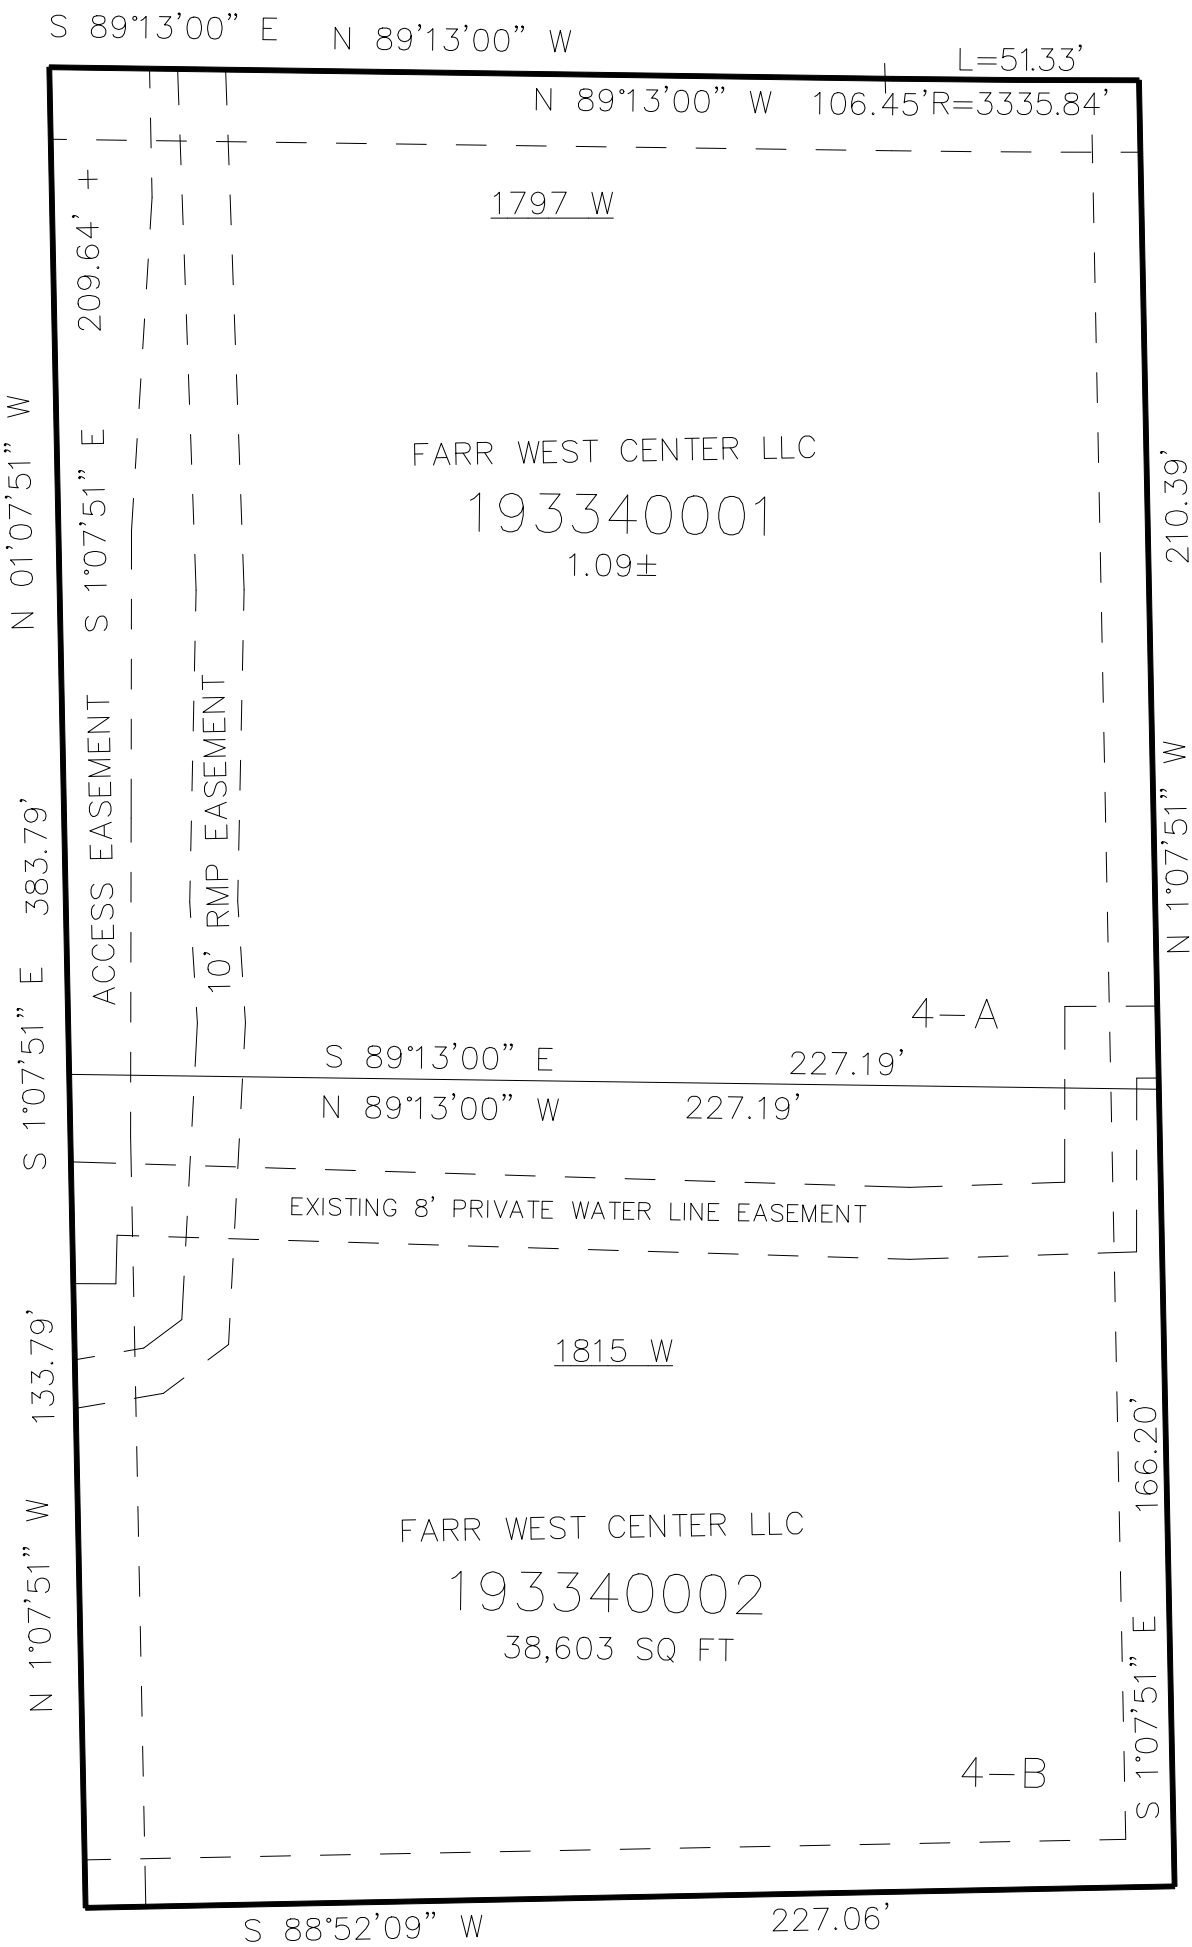

10' UTILITY & DRAINAGE EASEMENTS EACH
SIDE OF PROPERTY LINES AS INDICATED
BY DASHED LINES EXCEPT AS OTHERWISE
SHOWN.

FOR COMPLETE ENG DATA SEE
ORIGINAL DEDICATION PLAT IN
BOOK 77, PAGE 41, OF RECORDS.

SEE PAGE 111