

PART OF THE NE 1/4, OF SECTION 26, T.7N., R.2W., S.L.B. & M.
BAYVIEW PARK INC PHASE 1, 2ND AMD

IN FARR WEST CITY
SCALE 1" = 40'

TAXING UNIT: 145


SEE PAGE 17

SEE PAGE 17

SEE PAGE 17

SEE PAGE 17

PELICAN DRIVE

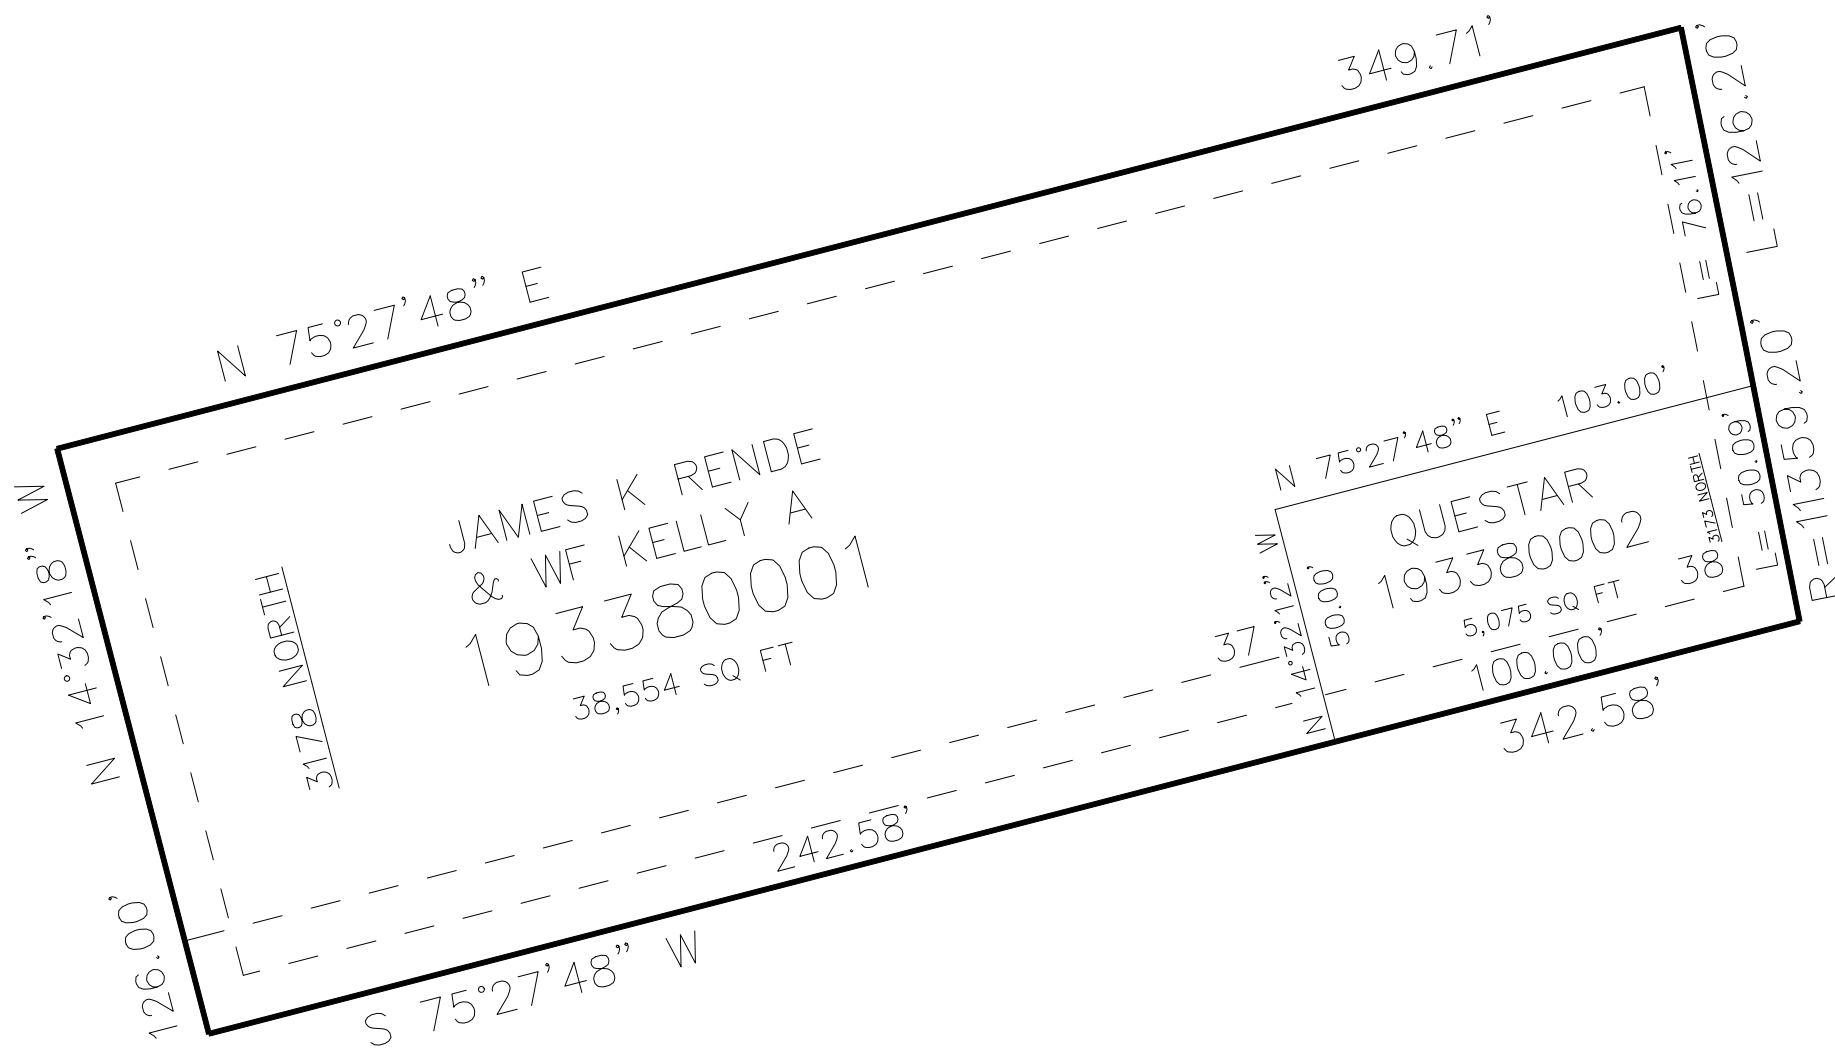

SEE PAGE 17

10' UTILITY & DRAINAGE EASEMENTS EACH SIDE OF PROPERTY LINES AS INDICATED BY DASHED LINES EXCEPT AS OTHERWISE SHOWN.

FOR COMPLETE ENG DATA SEE ORIGINAL DEDICATION PLAT IN BOOK 77, PAGE 97 OF RECORDS.