

PART OF THE NE 1/4, OF SECTION 34, T.7N., R.2W., S.L.B. & M.

339


S-CURVE ESTATES I

IN PLAIN CITY

TAXING UNIT: 434

SCALE 1" = 80'

SEE PAGE 36-1

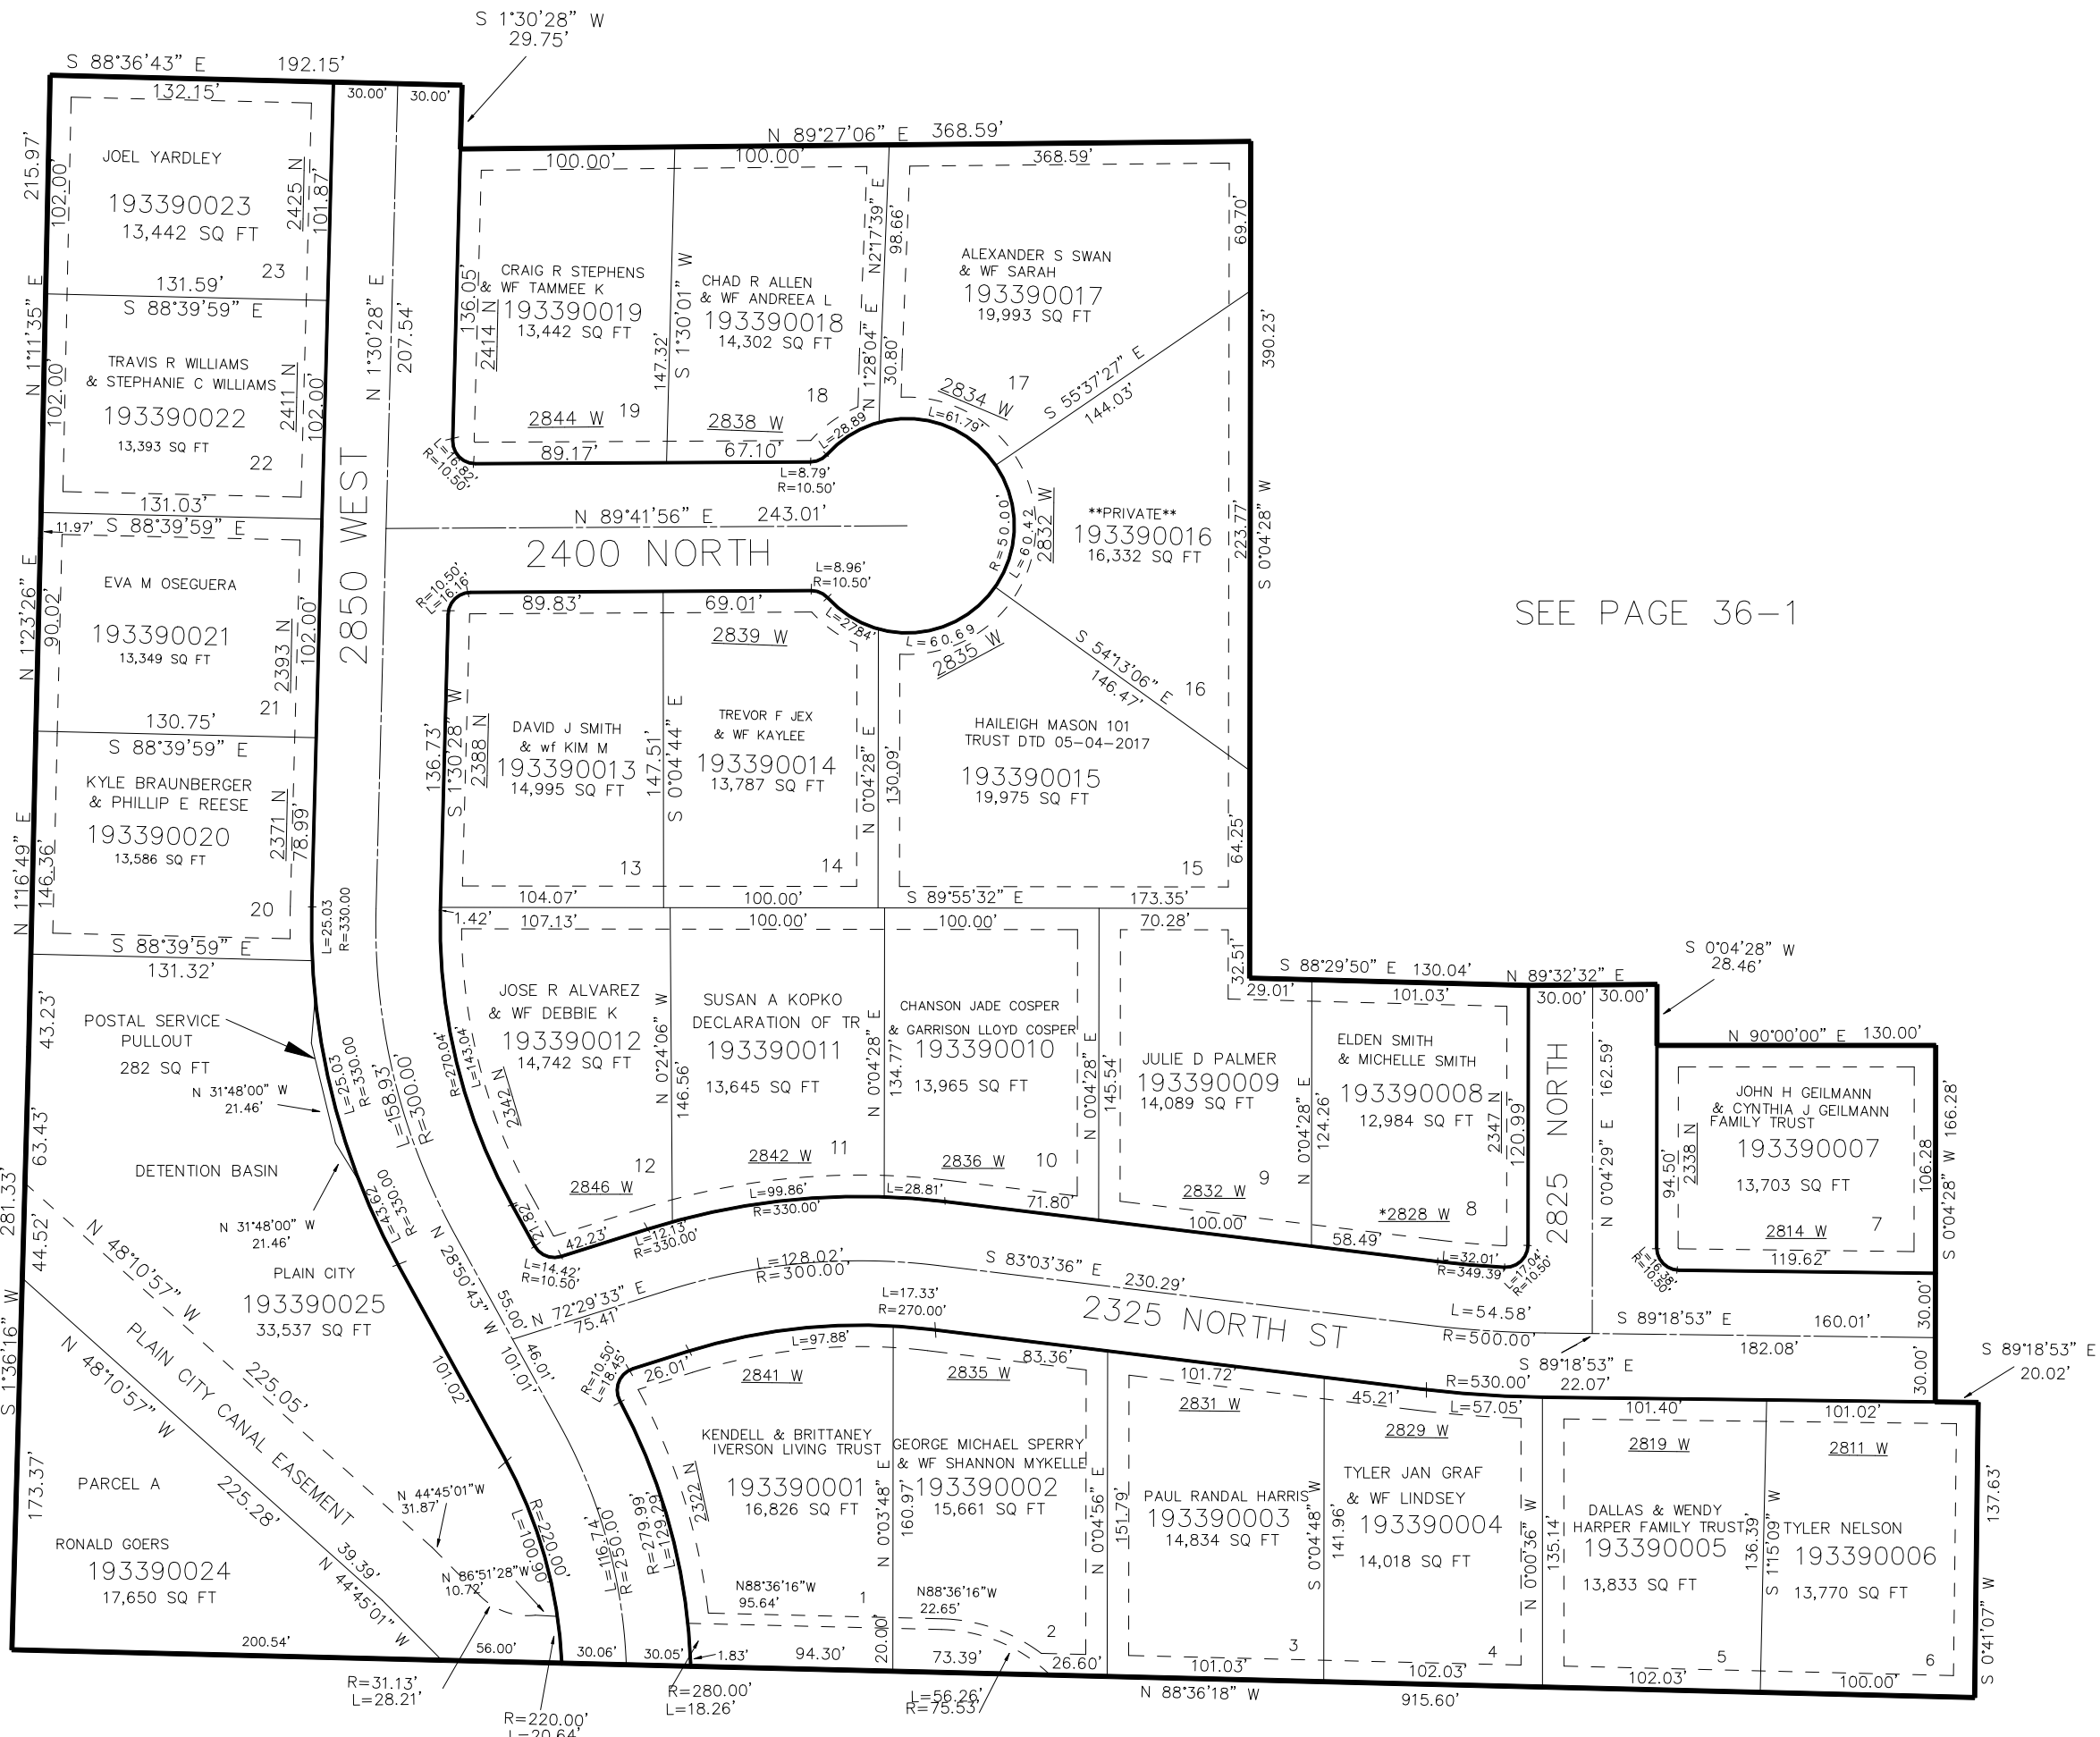

SEE PAGE 37

10' UTILITY & DRAINAGE EASEMENTS EACH SIDE OF PROPERTY LINES AS INDICATED BY DASHED LINES EXCEPT AS OTHERWISE SHOWN.

*ADDRESS CHANGE AFFIDAVIT #2774295

*ADDRESS CHANGE CORRECTION AFFIDAVIT #2816463

FOR COMPLETE ENG DATA SEE ORIGINAL DEDICATION PLAT IN BOOK 78, PAGE 20 OF RECORDS.