

PART OF THE SW 1/4, OF SECTION 26, T.7N., R.2W., S.L.B. & M.  
**FARR WEST MEADOWS SUBDIVISION PH5**


341

IN FARR WEST CITY

TAXING UNIT: 145

SCALE 1" = 80'

SEE PAGE 17

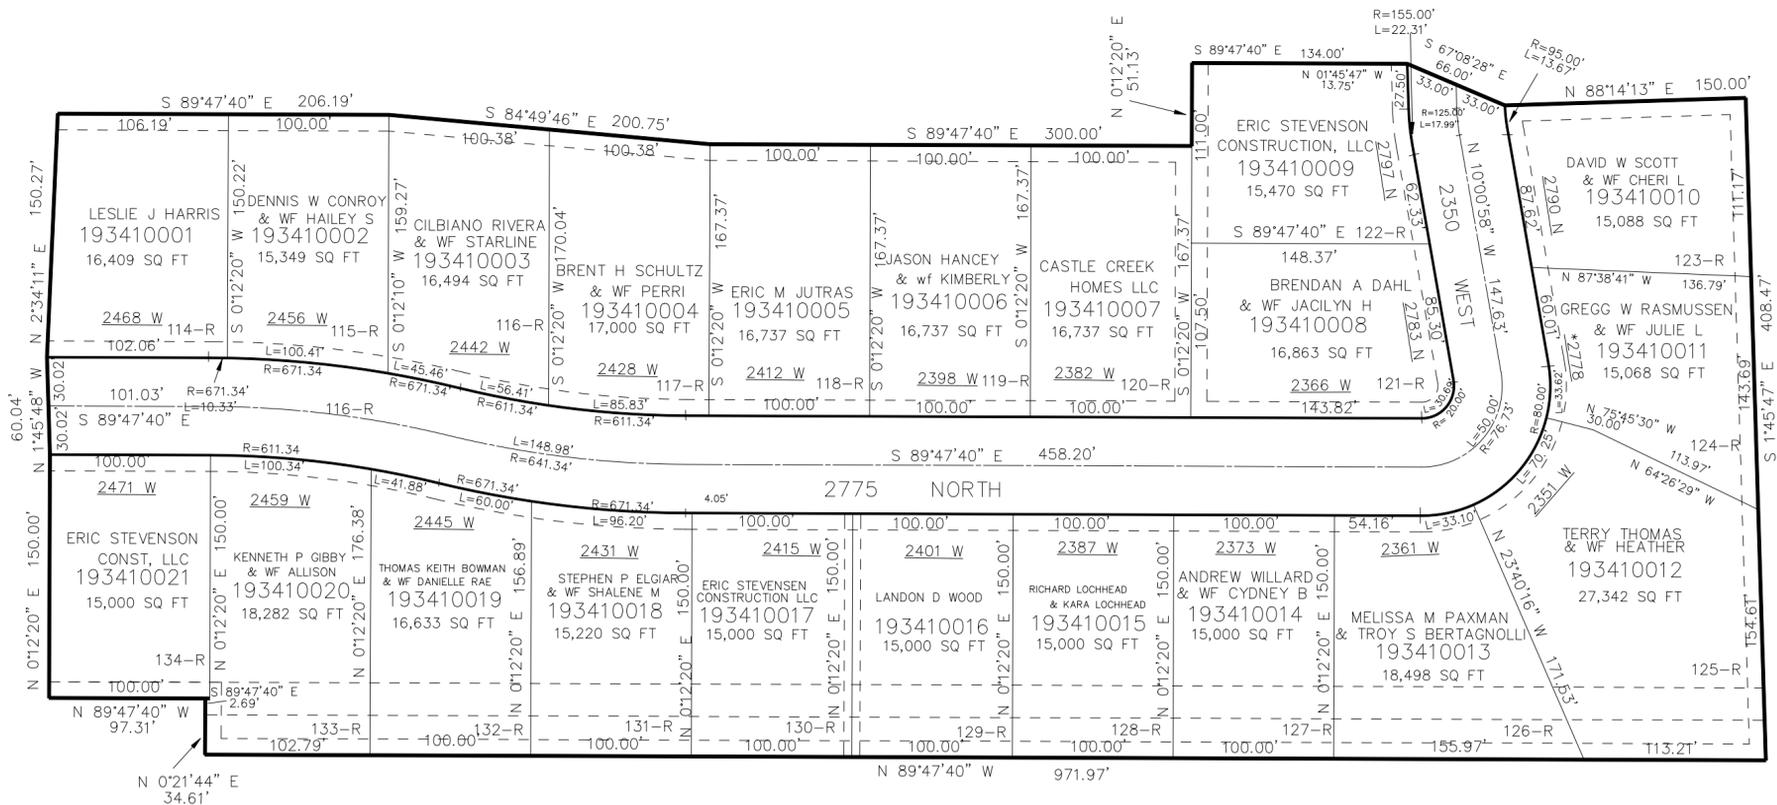

SEE PAGE 17

\*ADDRESS CORRECTION  
 AFFIDAVIT E#2774522

10' UTILITY & DRAINAGE EASEMENTS EACH  
 SIDE OF PROPERTY LINES AS INDICATED  
 BY DASHED LINES EXCEPT AS OTHERWISE  
 SHOWN.

FOR COMPLETE ENG DATA SEE  
 ORIGINAL DEDICATION PLAT IN  
 BOOK 78, PAGE 49 OF RECORDS.