

PART OF THE SE 1/4, OF SECTION 22, & SW 1/4, OF SECTION 23 T.7N., R.2W., S.L.B. & M.

347


REMUDA COURT PHASE 1

IN FARR WEST CITY

TAXING UNIT: 145, 502

SCALE 1" = 80'

SEE PAGE 11

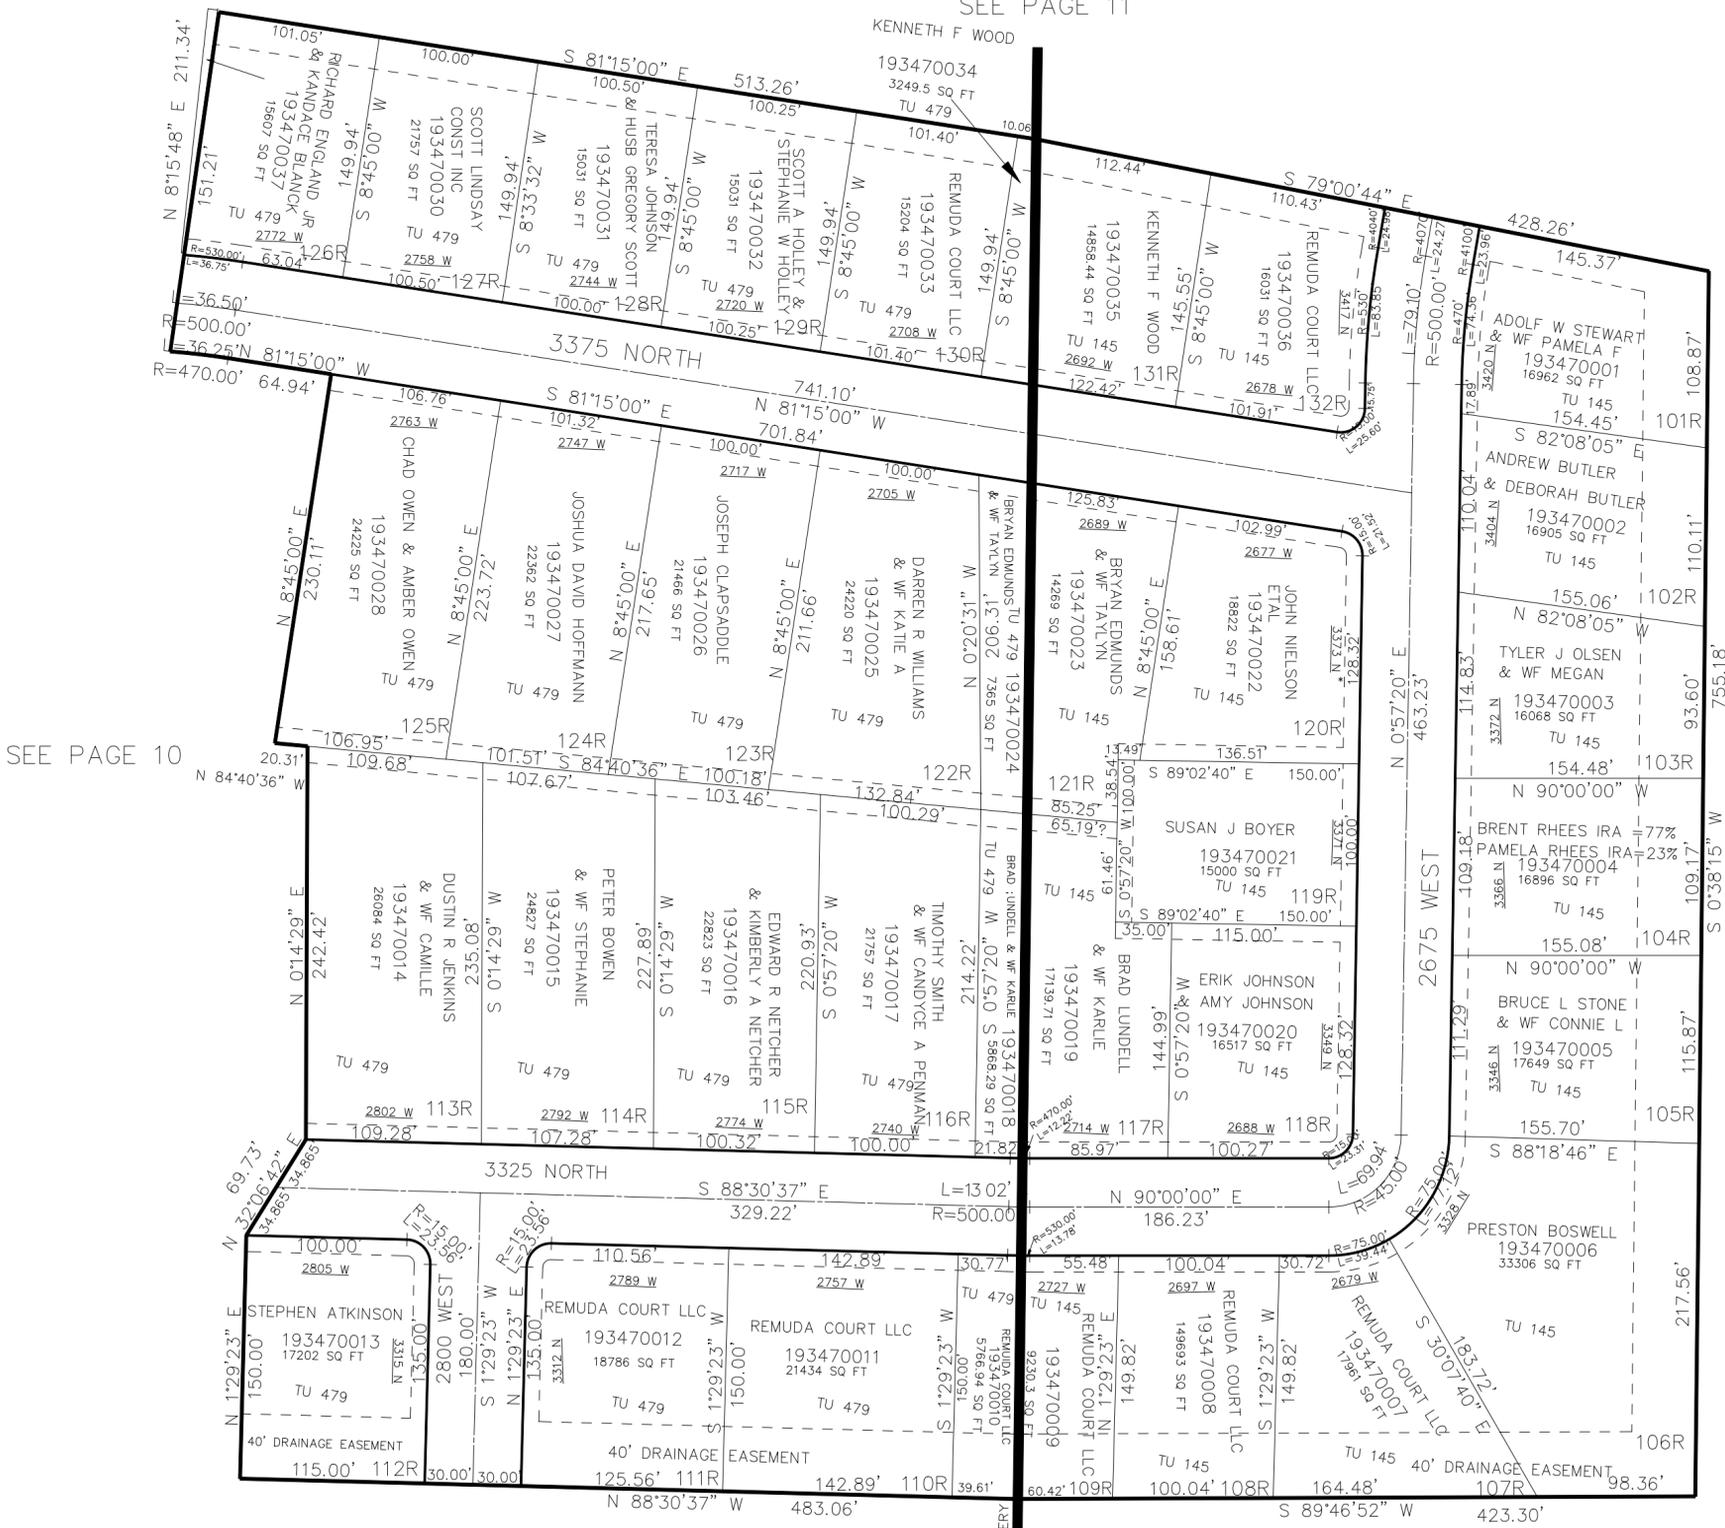

SEE PAGE 10

SEE PAGE 11

SEE PAGE 18

ADDRESS AFFIDAVIT E#2889596, 2896967
 10' UTILITY & DRAINAGE EASEMENTS EACH
 SIDE OF PROPERTY LINES AS INDICATED
 BY DASHED LINES EXCEPT AS OTHERWISE
 SHOWN.

FOR COMPLETE ENG DATA SEE
 ORIGINAL DEDICATION PLAT IN
 BOOK 79, PAGE 29 OF RECORDS.