

PART OF THE SE 1/4, OF SECTION 22, & SW 1/4, OF SECTION 23 T.7N., R.2W., S.L.B. & M.

347


REMUDA COURT PHASE 1

IN FARR WEST CITY

TAXING UNIT: 145, 502

SCALE 1" = 80'

SEE PAGE 11

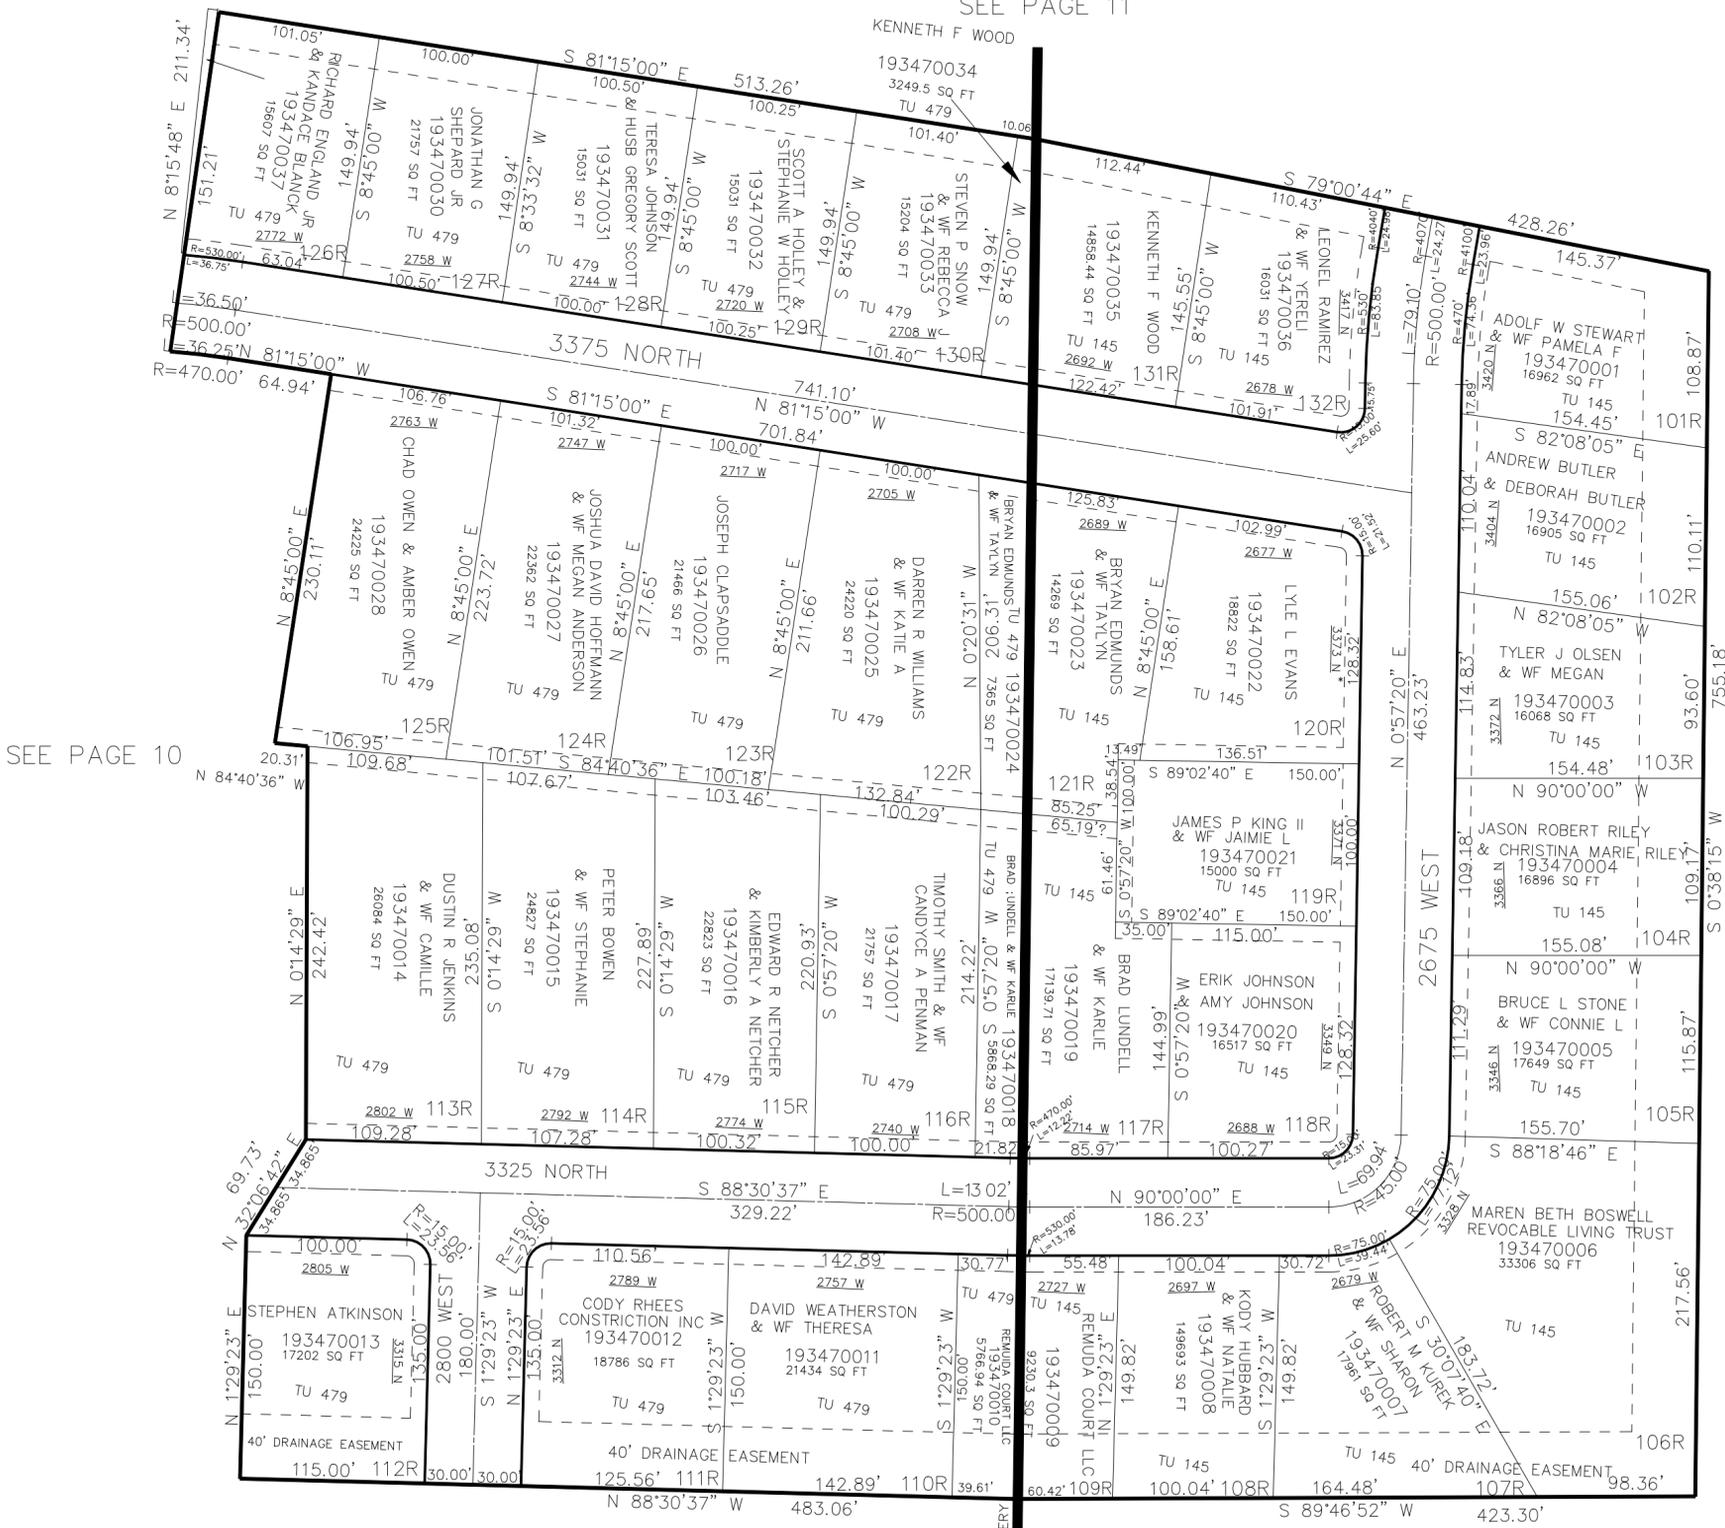

SEE PAGE 10

SEE PAGE 11

ADDRESS AFFIDAVIT E#2889596, 2896967

10' UTILITY & DRAINAGE EASEMENTS EACH SIDE OF PROPERTY LINES AS INDICATED BY DASHED LINES EXCEPT AS OTHERWISE SHOWN.

SEE PAGE 18

FOR COMPLETE ENG DATA SEE ORIGINAL DEDICATION PLAT IN BOOK 79, PAGE 29 OF RECORDS.