

PART OF THE SE 1/4, OF SECTION 22, & SW 1/4, OF SECTION 23 T.7N., R.2W., S.L.B. & M.

347


REMUDA COURT PHASE 1

IN FARR WEST CITY

TAXING UNIT: 145, 502

SCALE 1" = 80'

SEE PAGE 11

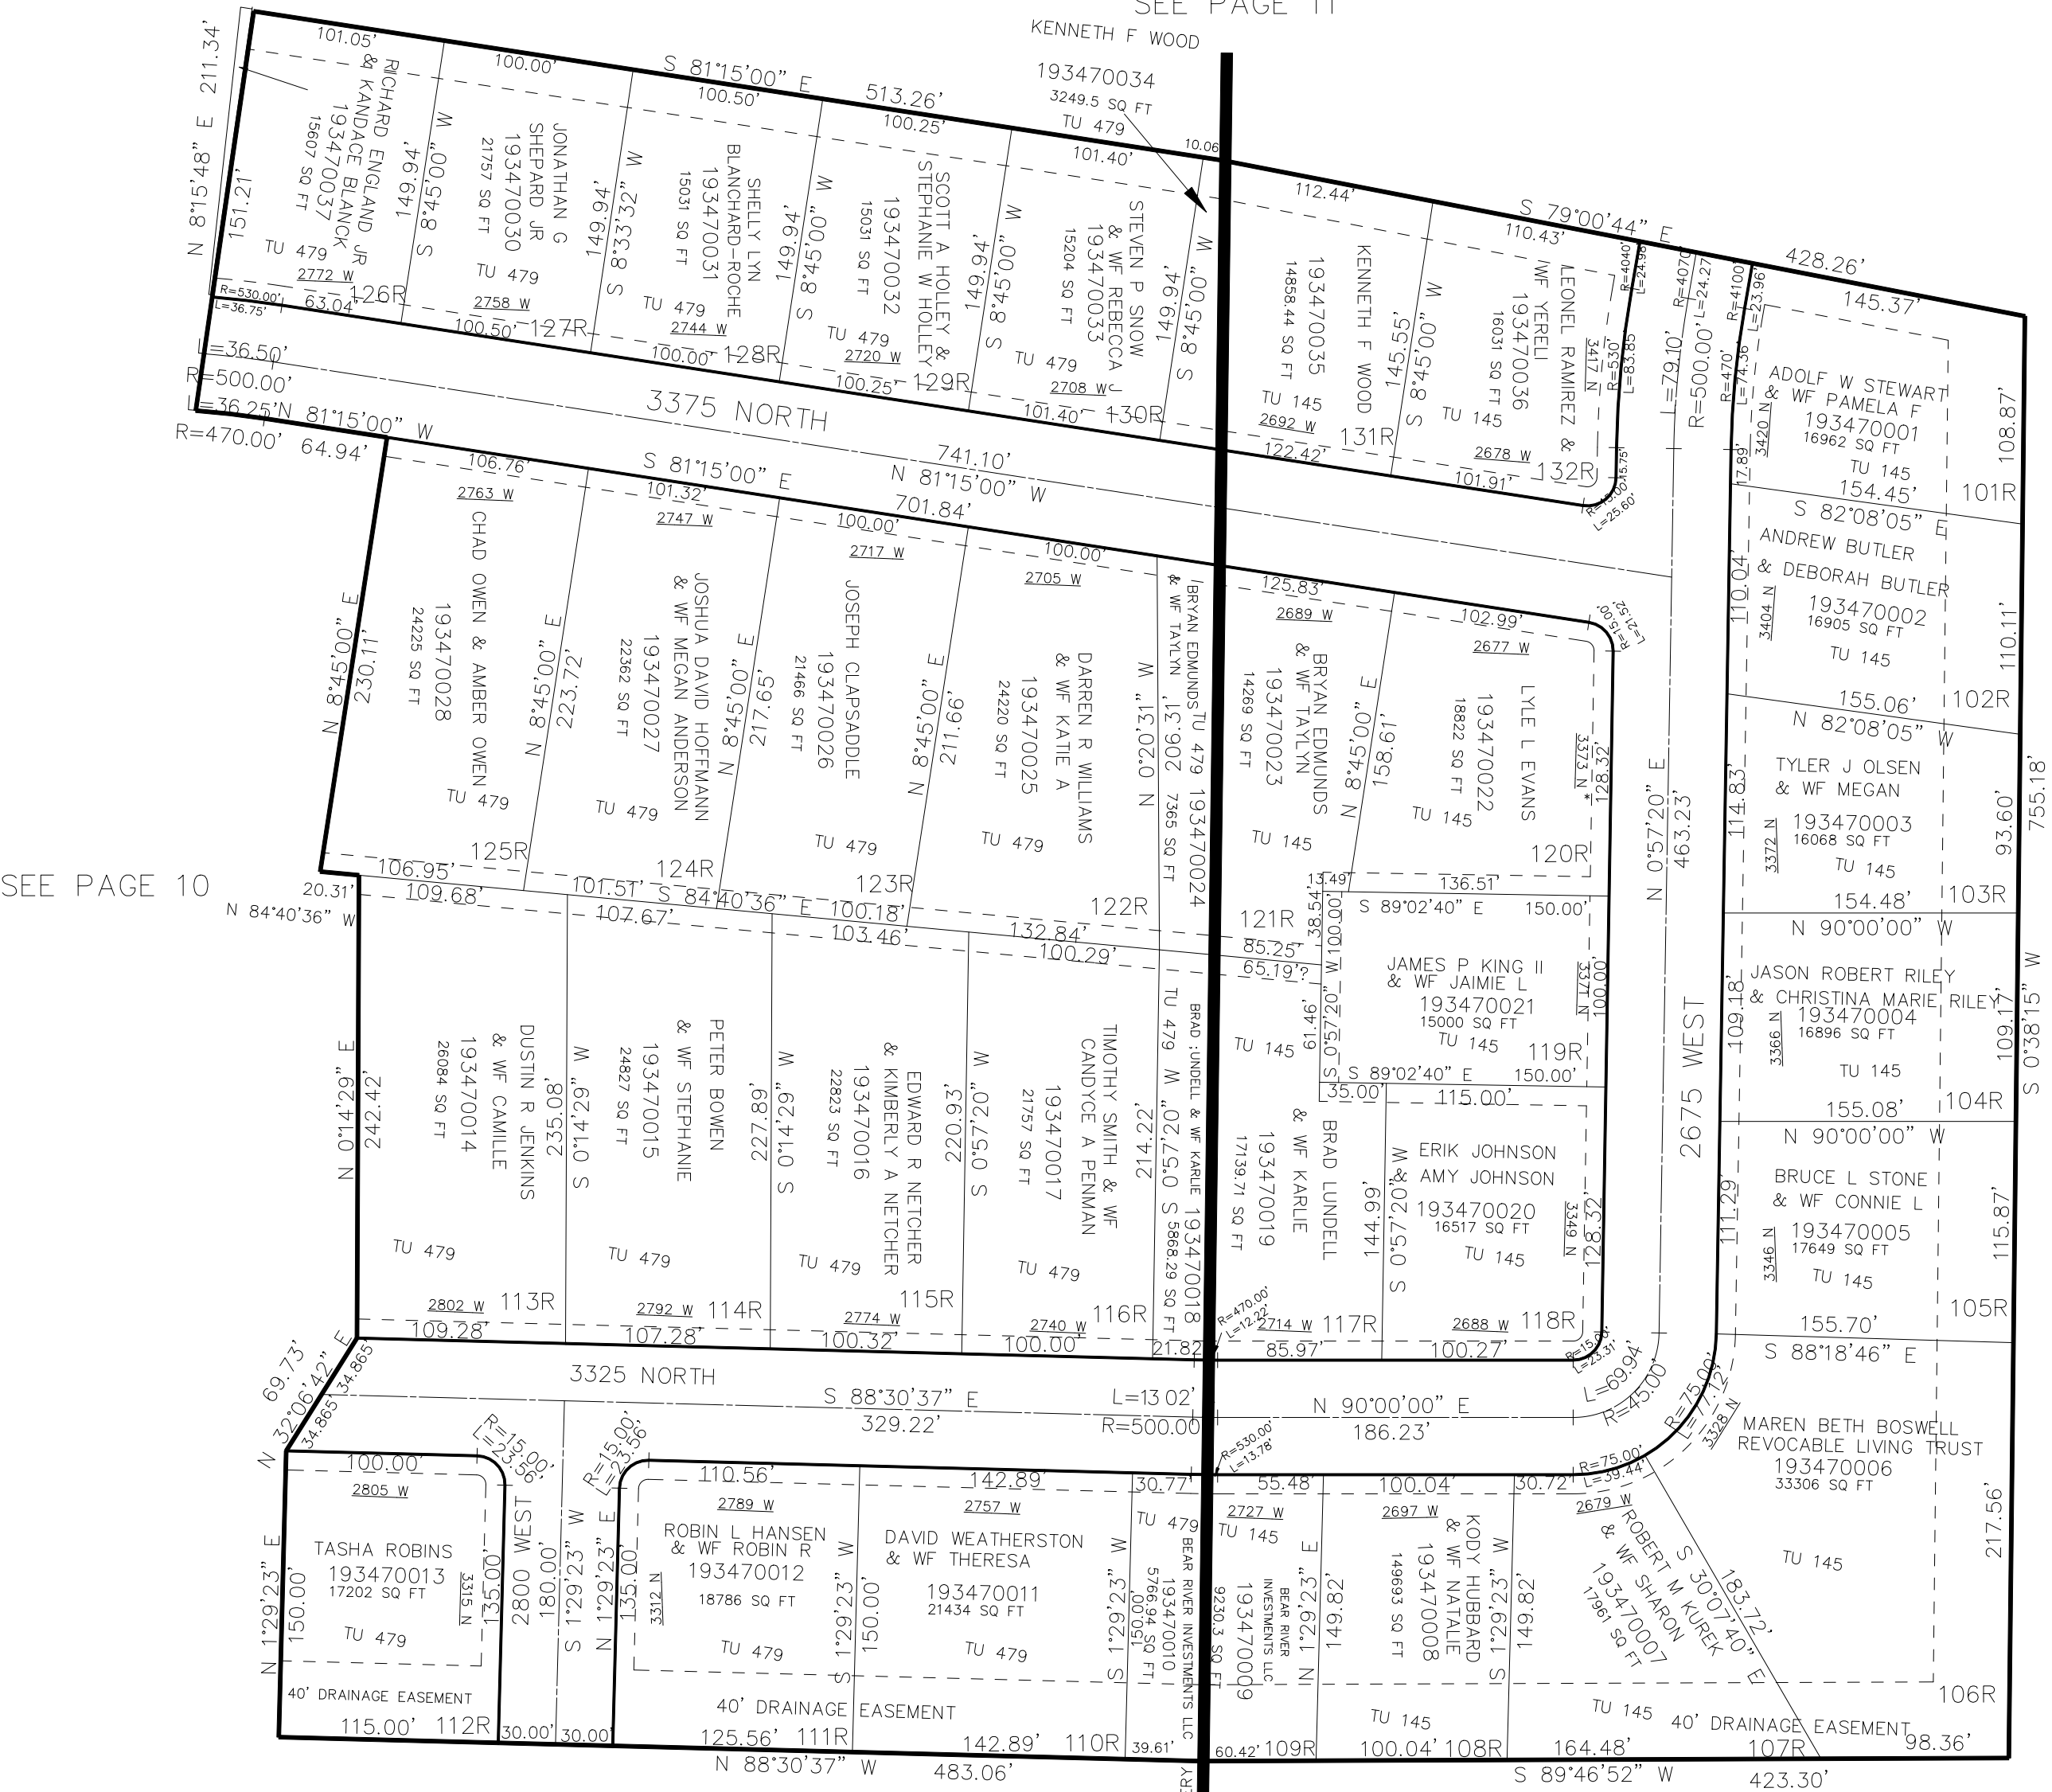

SEE PAGE 11

ADDRESS AFFIDAVIT E#2889596, 2896967

10' UTILITY & DRAINAGE EASEMENTS EACH
SIDE OF PROPERTY LINES AS INDICATED
BY DASHED LINES EXCEPT AS OTHERWISE
SHOWN.

SEE PAGE 18

FOR COMPLETE ENG DATA SEE
ORIGINAL DEDICATION PLAT IN
BOOK 79, PAGE 29 OF RECORDS.