

PART OF THE NE.1/4, OF SECTION 34, T.7N., R.2W., S.L.B. & M.

S-CURVE ESTATES PH2

349


TAXING UNIT: 434

IN PLAIN CITY
SCALE 1" = 200'

SEE PAGE 36

SEE PAGE 36

SEE PAGE 36

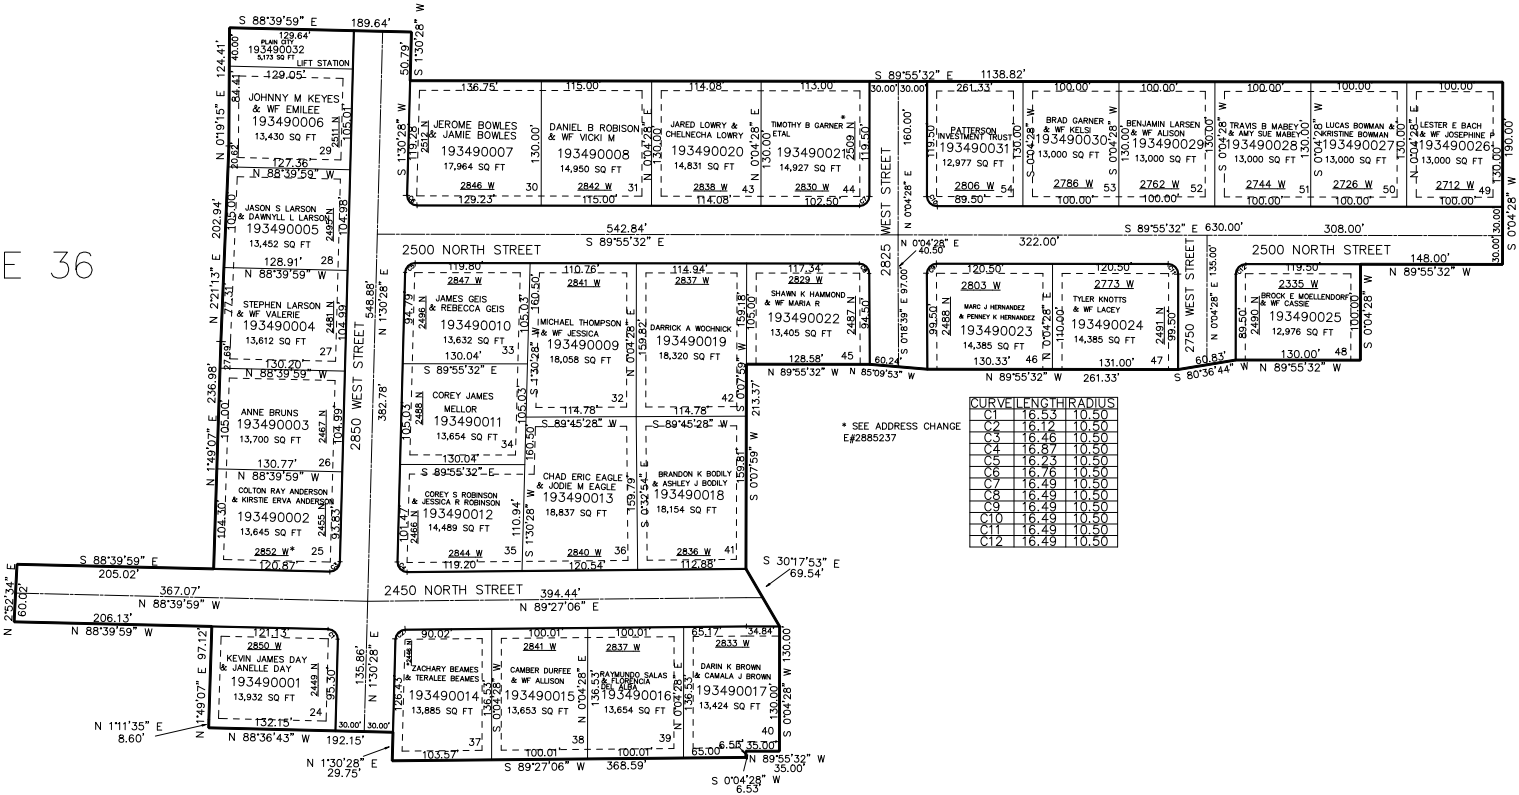

*SEE ADDRESS AFFIDAVIT E#2908283
* ADDRESS AFFIDAVIT E#2897107 & E#2905679

SEE PAGE 36

10' UTILITY & DRAINAGE EASEMENTS EACH
SIDE OF PROPERTY LINES AS INDICATED
BY DASHED LINES EXCEPT AS OTHERWISE
SHOWN.

FOR COMPLETE ENG DATA SEE
ORIGINAL DEDICATION PLAT IN
BOOK 79, PAGE 45 OF RECORDS.