


PART OF THE SE.1/4, OF SECTION 34, T.7N., R.2W., S.L.B. & M.

355

MOUNTAIN WEST MEADOWS PH 4

IN PLAIN CITY
SCALE 1" = 80'

TAXING UNIT: 21, 434

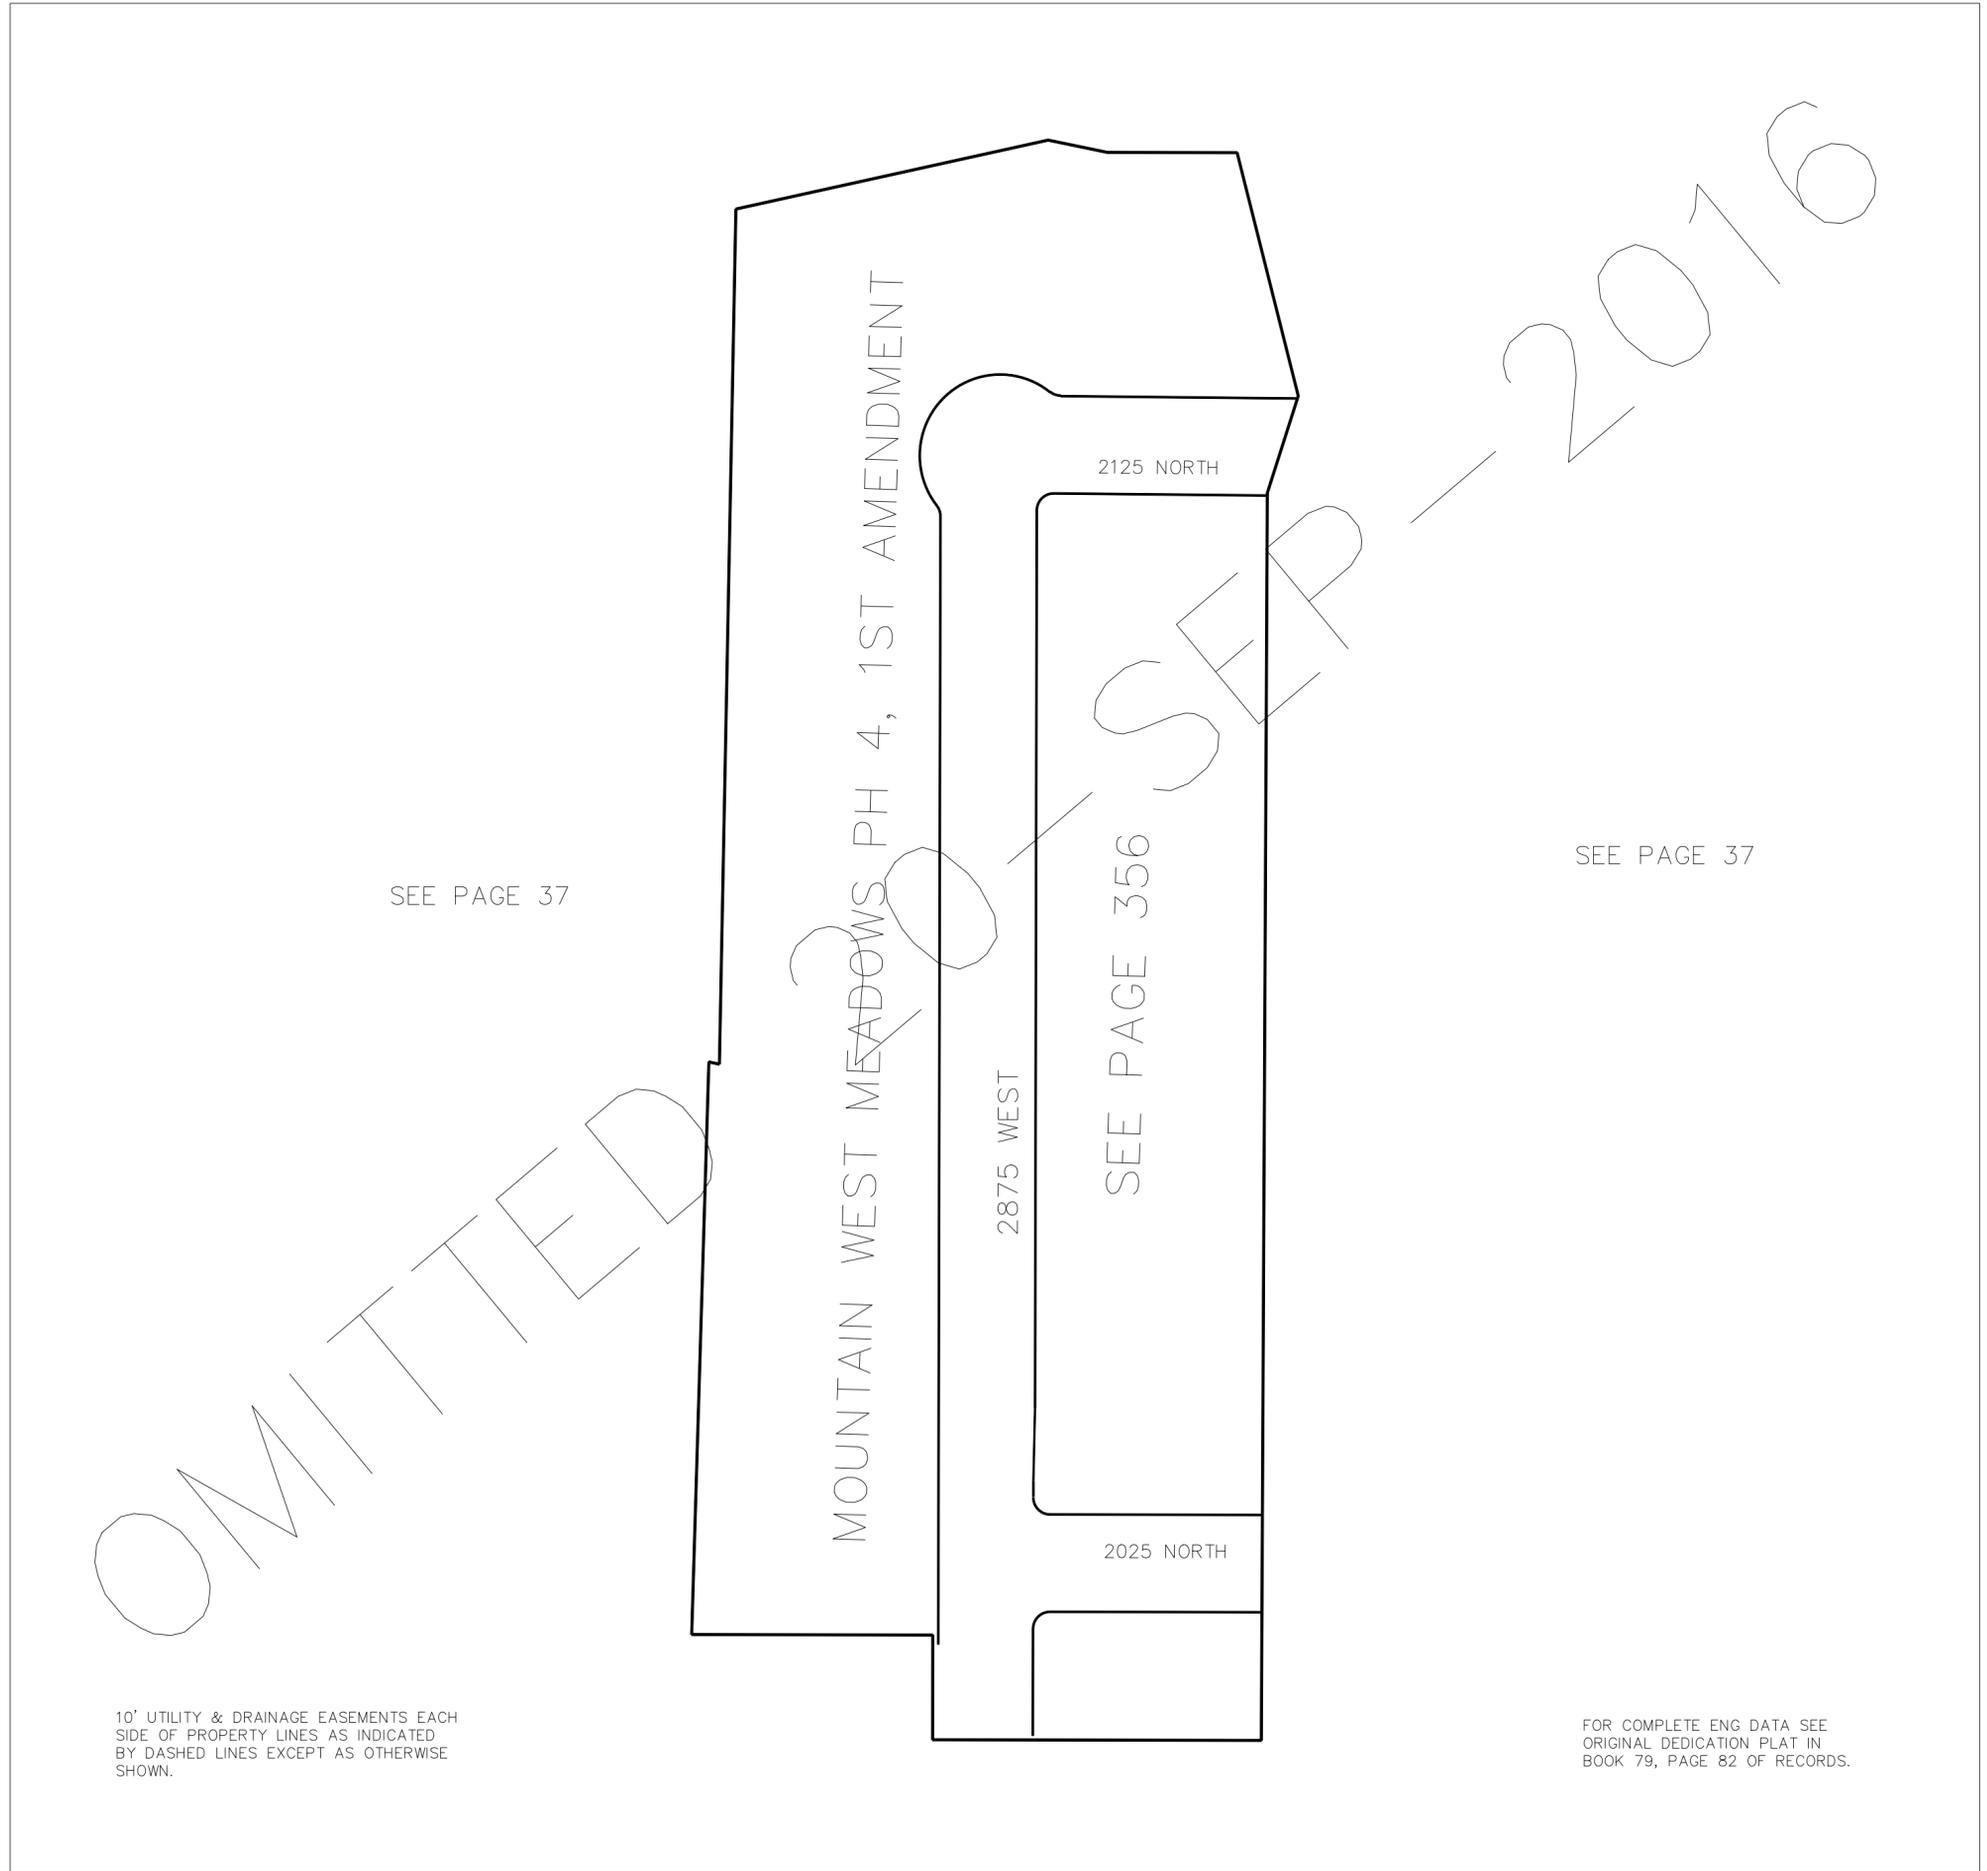

SEE PAGE 37

SEE PAGE 37

MOUNTAIN WEST MEADOWS PH 4, 1ST AMENDMENT

2125 NORTH

2875 WEST

SEE PAGE 356

2025 NORTH

2016

SEPT

OMITTED

10' UTILITY & DRAINAGE EASEMENTS EACH
SIDE OF PROPERTY LINES AS INDICATED
BY DASHED LINES EXCEPT AS OTHERWISE
SHOWN.

FOR COMPLETE ENG DATA SEE
ORIGINAL DEDICATION PLAT IN
BOOK 79, PAGE 82 OF RECORDS.