


PART OF THE NE 1/4, OF SECTION 34, T.7N., R.2W., S.L.B. & M.
S-CURVE ESTATES PHASE 3

TAXING UNIT: 434

IN PLAIN CITY
SCALE 1" = 80'

SEE PAGE 36

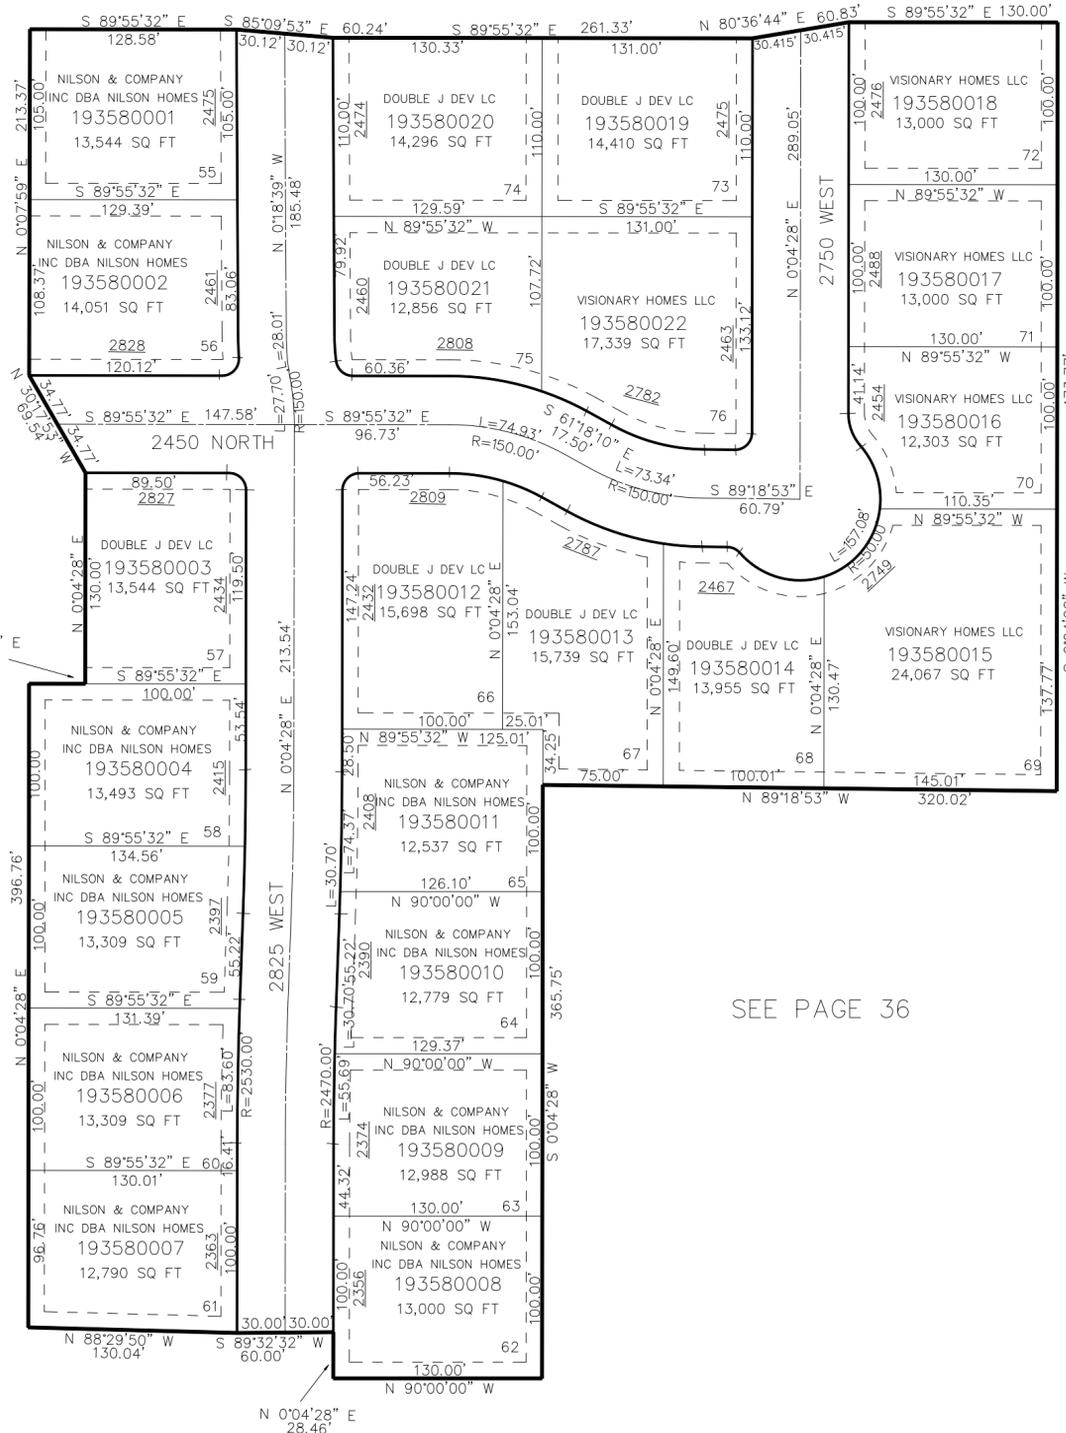

SEE PAGE 36

SEE PAGE 36

SEE PAGE 36

SEE PAGE 36

*FOR COMPLETE CURVE DATA
SEE ORIGINAL DEDICATION PLAT

10' UTILITY & DRAINAGE EASEMENTS EACH
SIDE OF PROPERTY LINES AS INDICATED
BY DASHED LINES EXCEPT AS OTHERWISE
SHOWN.

FOR COMPLETE ENG DATA SEE
ORIGINAL DEDICATION PLAT IN
BOOK 80, PAGE 06 OF RECORDS.