

PART OF THE SE. 1/4, OF SECTION 22, T.7N., R.2W., S.L.B. & M.

REMUDA COURT PHASE 2


IN FARR WEST CITY

TAXING UNIT: 479

SCALE 1" = 100'

362

SEE PAGE 10

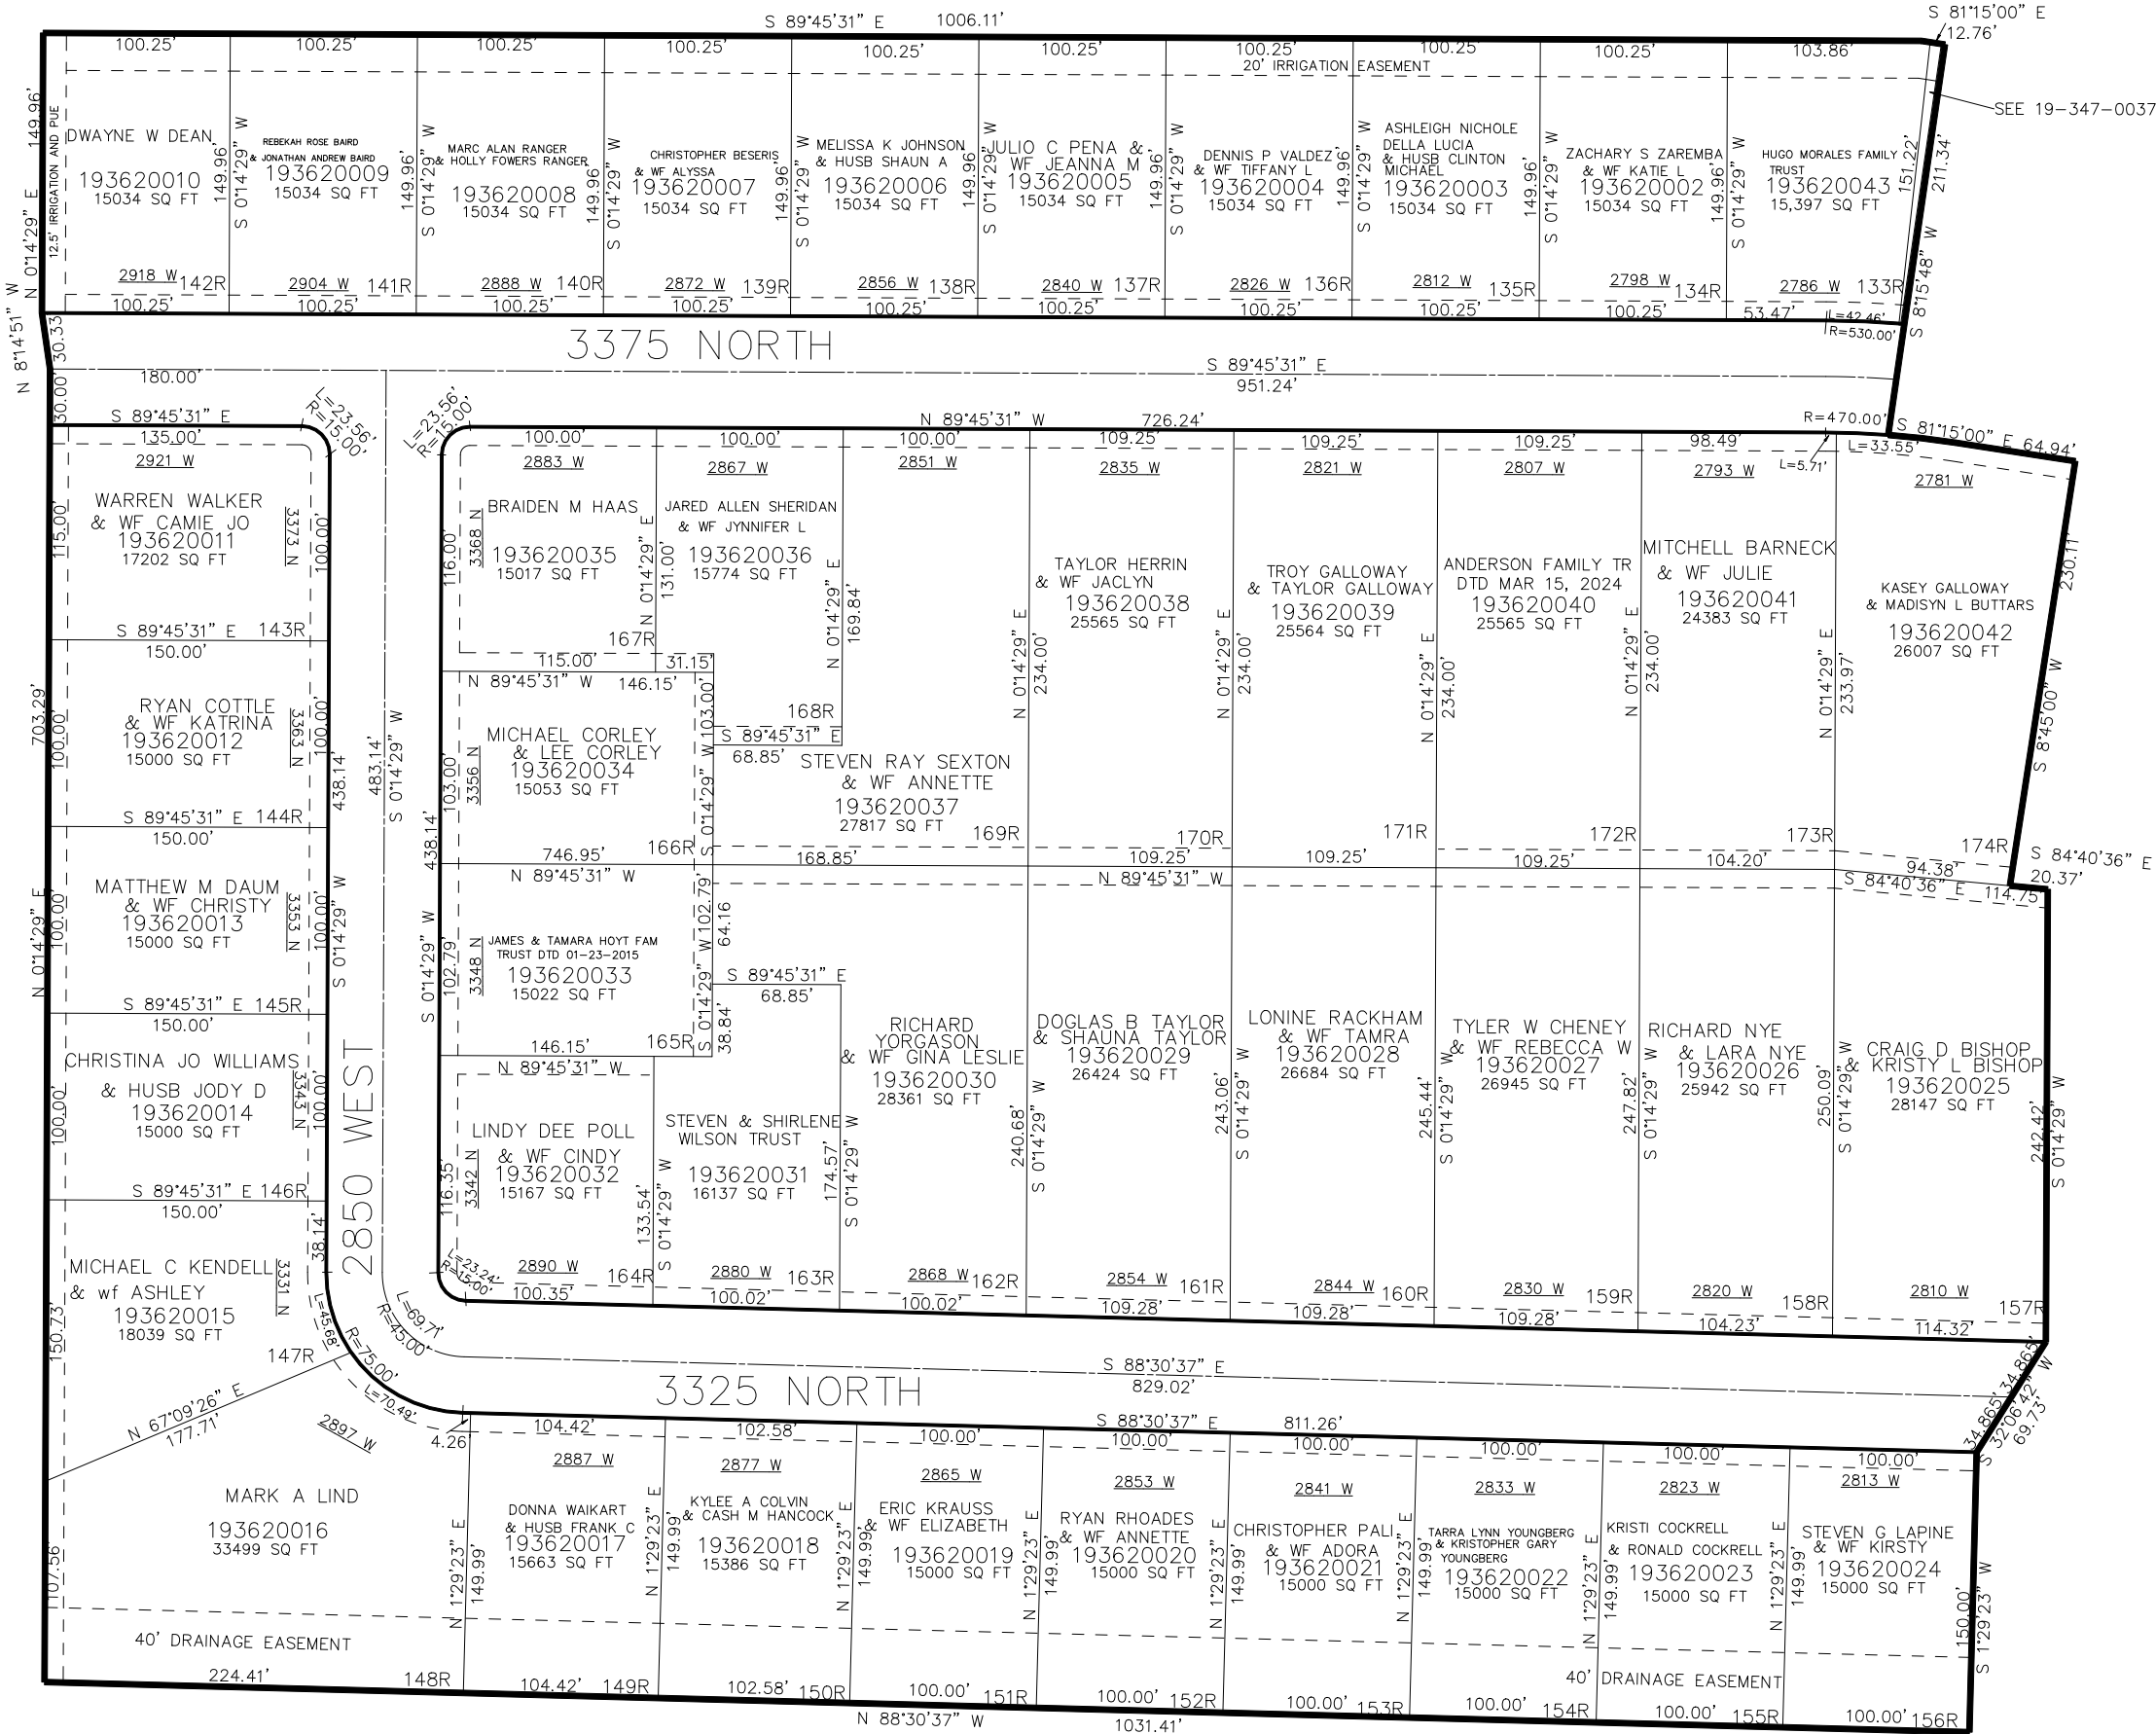

SEE PAGE 10

SEE PAGE 347

SEE PAGE 20

*ADDRESS AFFIDAVIT E#2889595

10' UTILITY & DRAINAGE EASEMENTS EACH
SIDE OF PROPERTY LINES AS INDICATED
BY DASHED LINES EXCEPT AS OTHERWISE
SHOWN.

FOR COMPLETE ENG DATA SEE
ORIGINAL DEDICATION PLAT IN
BOOK 80, PAGE 69 OF RECORDS.