


PART OF THE NW. 1/4, OF SECTION 27, T.7N., R.2W., S.L.B. & M.
STILLCREEK VILLAGE PRUD PHASE 2

364

TAXING UNIT: 21

IN PLAIN CITY
SCALE 1" = 200'

SEE PAGE 22

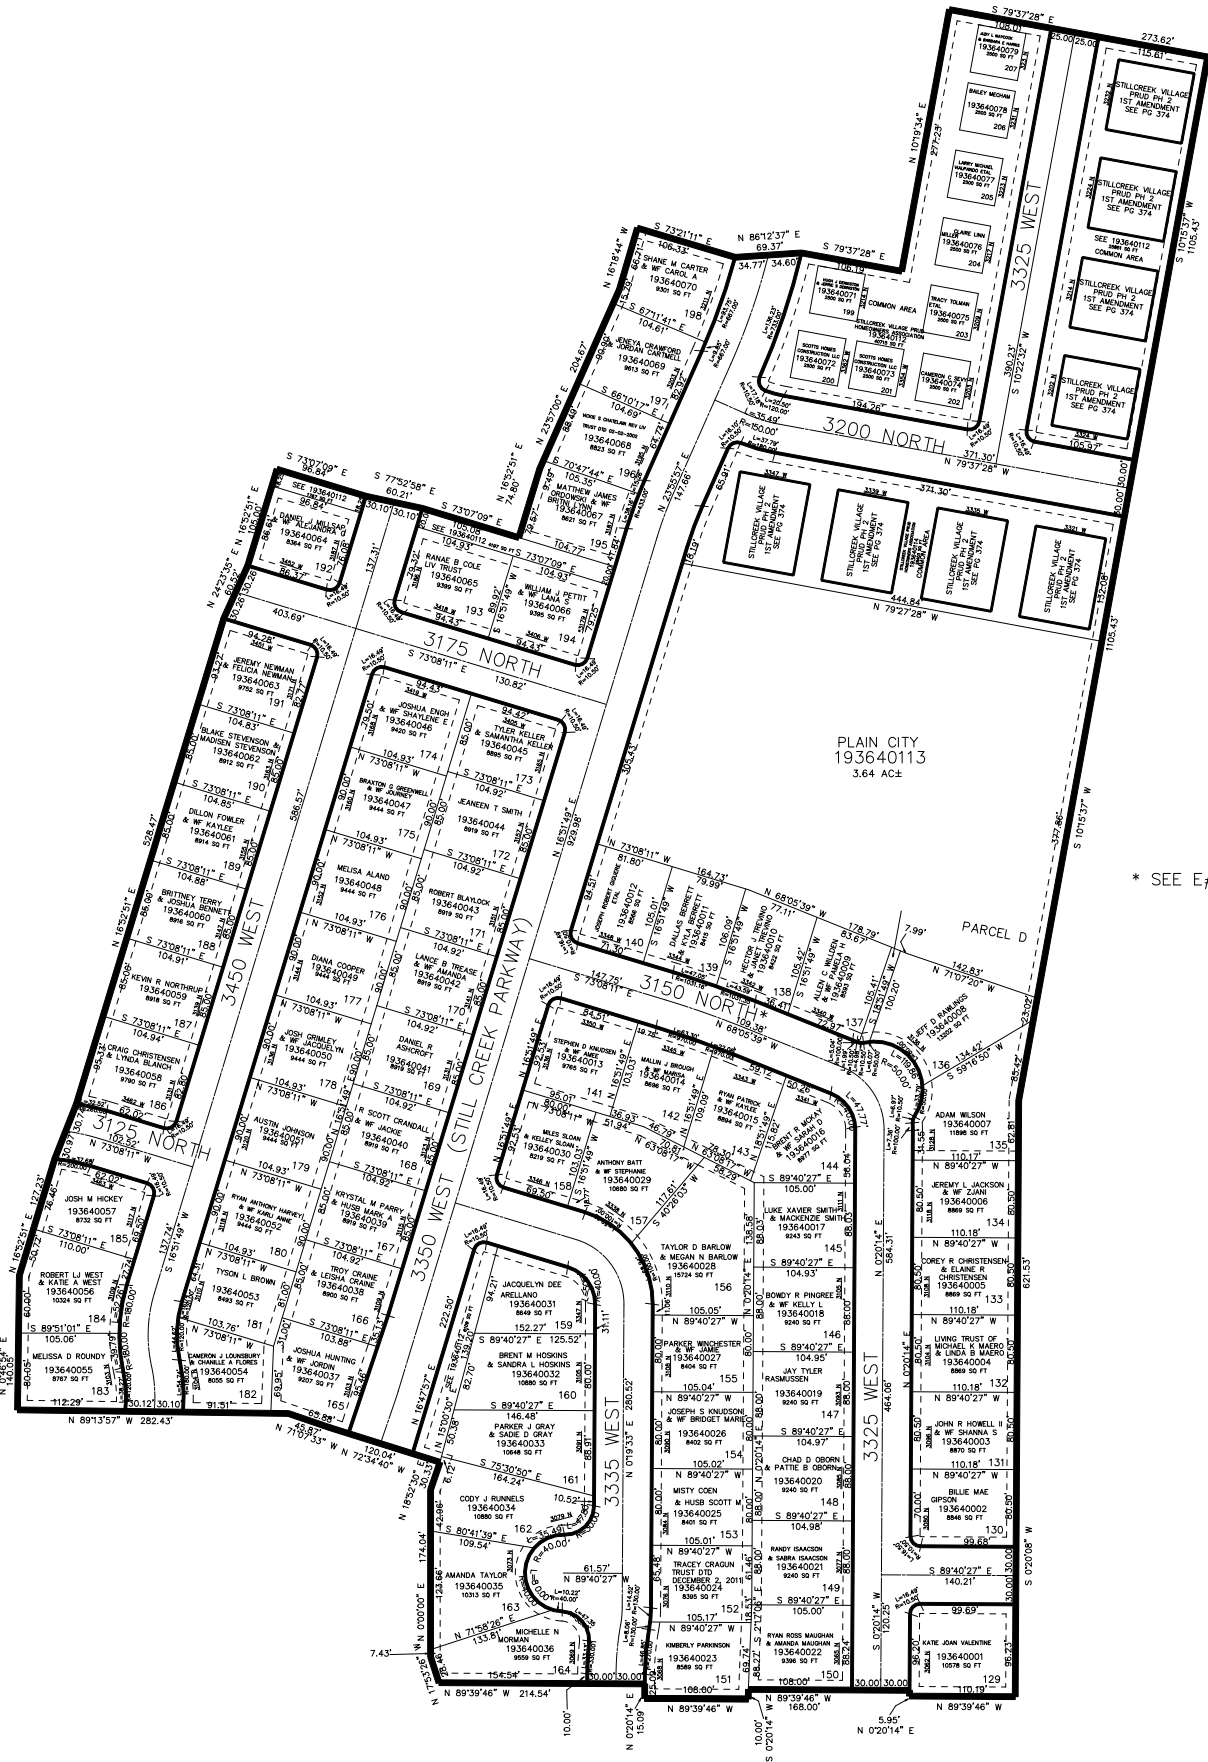

SEE PAGE 22

SEE PAGE 22

SEE PAGE 22

10' UTILITY & DRAINAGE EASEMENTS EACH
SIDE OF PROPERTY LINES AS INDICATED
BY DASHED LINES EXCEPT AS OTHERWISE
SHOWN.

ADDRESS CHANGE AFFIDAVIT E#2886101, 2927586, 3049785, 3066401

FOR TAX PURPOSES ONLY

FOR COMPLETE ENG DATA SEE
ORIGINAL DEDICATION PLAT IN
BOOK 81, PAGE 01-04 OF RECORDS.