


PART OF THE NW. 1/4, OF SECTION 34, T.7N., R.2W., S.L.B. & M.
GREEN ACRES SUBDIVISION NO. 2

367

TAXING UNIT: 434

IN PLAIN CITY
SCALE 1" = 60'

SEE PAGE 36

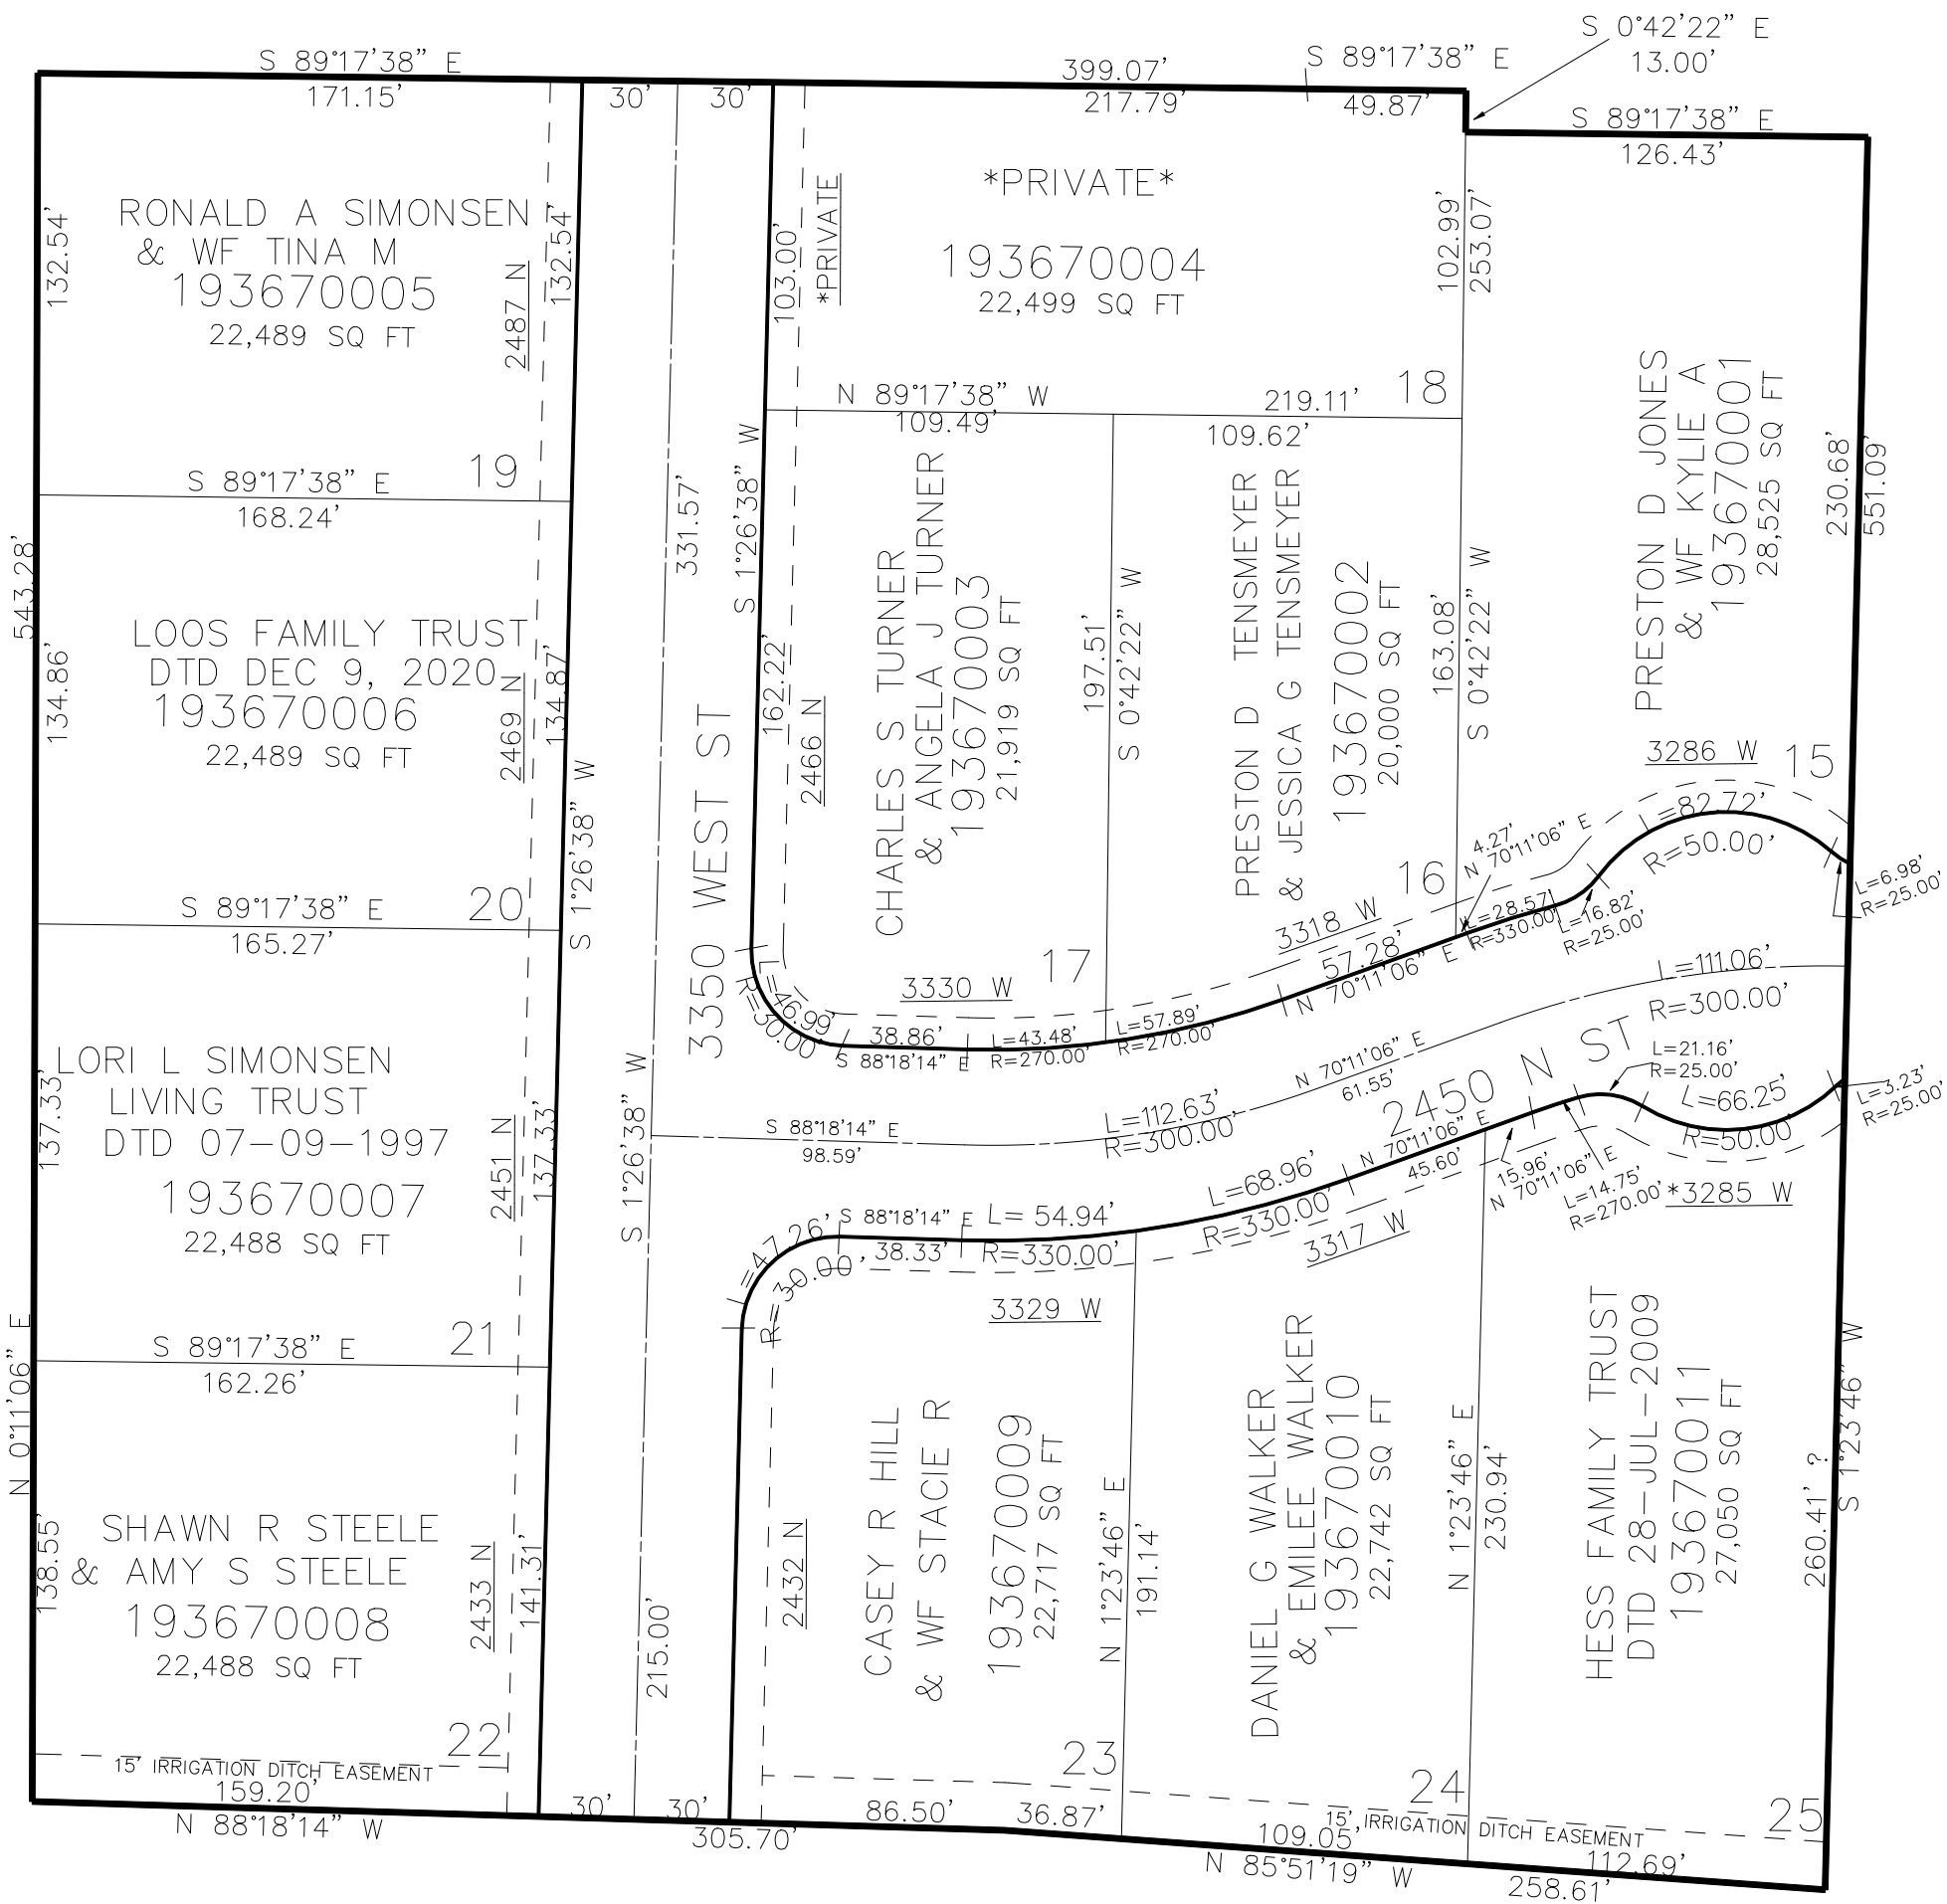

SEE PAGE 36

SEE PAGE 36

*ADDRESS AFFIDAVIT E#2937097

10' UTILITY & DRAINAGE EASEMENTS EACH
SIDE OF PROPERTY LINES AS INDICATED
BY DASHED LINES EXCEPT AS OTHERWISE
SHOWN.

SEE PAGE 36

FOR COMPLETE ENG DATA SEE
ORIGINAL DEDICATION PLAT IN
BOOK 81, PAGE 47 OF RECORDS.