

PART OF THE NW. 1/4, OF SECTION 35, T.7N., R.2W., S.L.B. & M.

HALES ESTATES PHASE 5 AMENDING HALES ESTATES PHASE 1 PARCEL A AMENDMENT

IN FARR WEST CITY


TAXING UNIT: 145

SCALE 1" = 60'

SEE PAGE 39

SEE PAGE 259

SEE PAGE 39

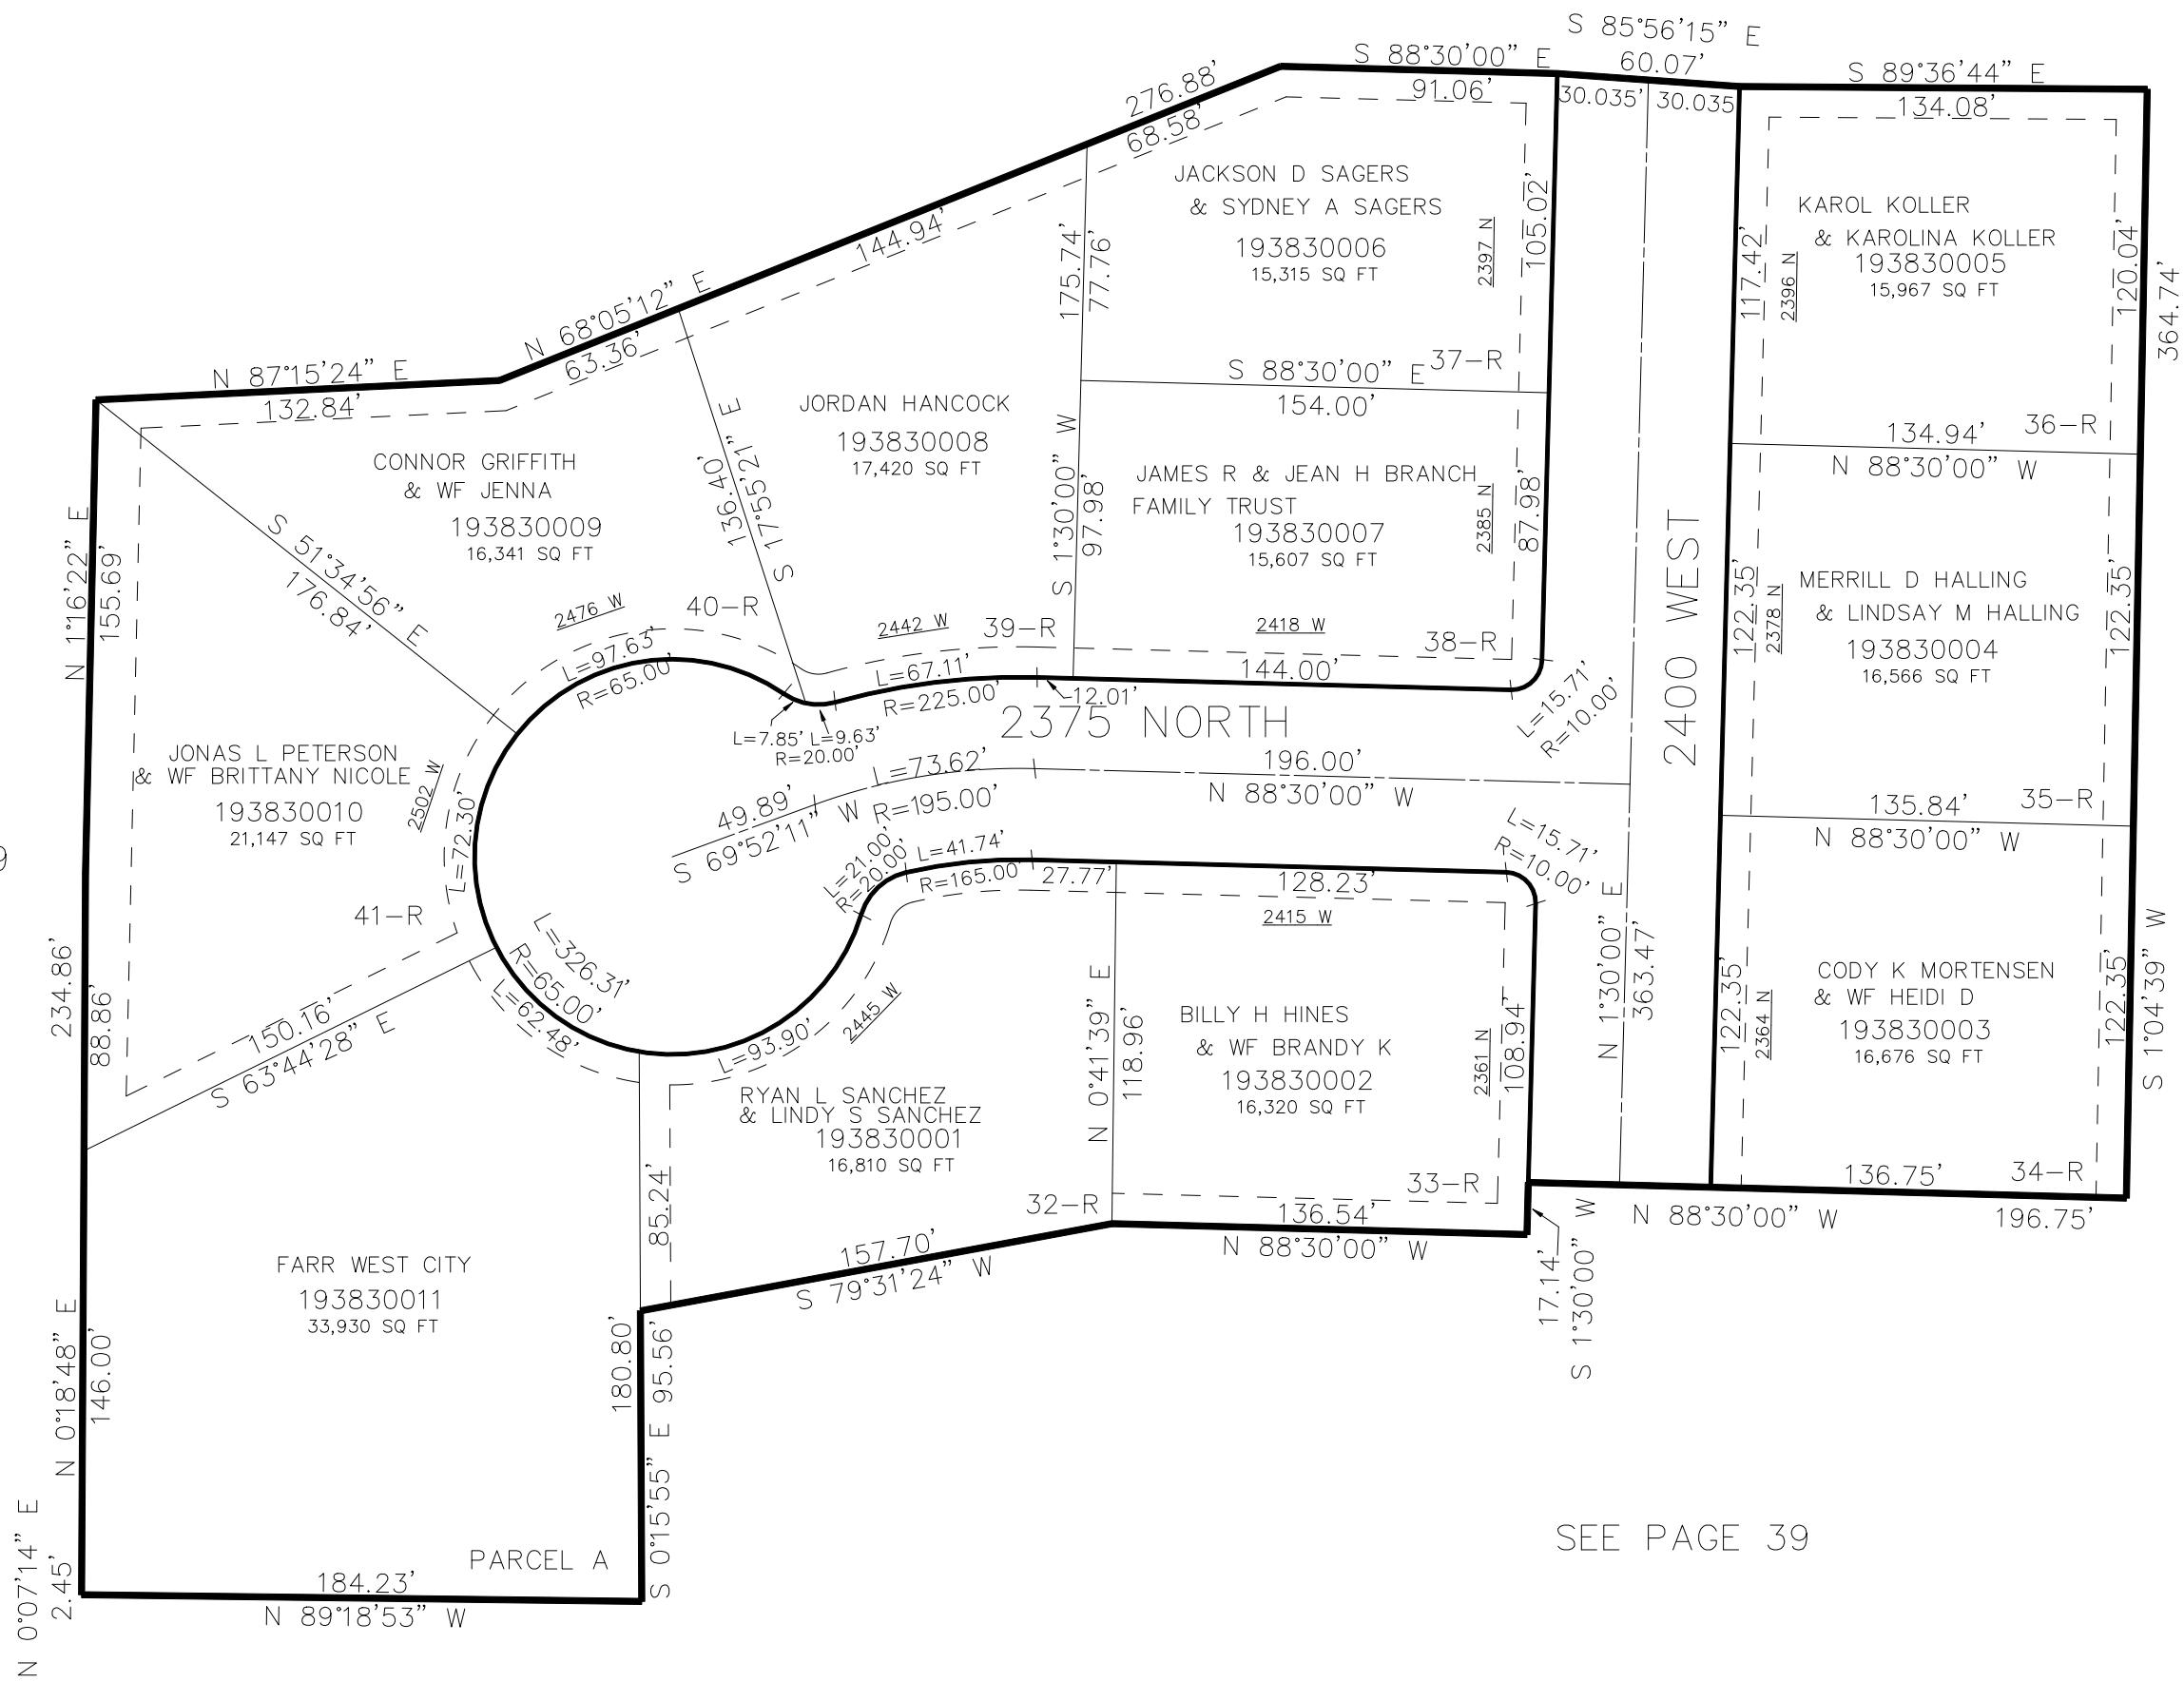

10' UTILITY & DRAINAGE EASEMENTS EACH
SIDE OF PROPERTY LINES AS INDICATED
BY DASHED LINES EXCEPT AS OTHERWISE
SHOWN.

FOR COMPLETE ENG DATA SEE
ORIGINAL DEDICATION PLAT IN
BOOK 83, PAGE 67 OF RECORDS.