

PART OF THE NW. 1/4, OF SECTION 35, T.7N., R.2W., S.L.B. & M.

HALES ESTATES PHASE 5 AMENDING HALES ESTATES PHASE 1 PARCEL A AMENDMENT


IN FARR WEST CITY

TAXING UNIT: 145

SCALE 1" = 60'

SEE PAGE 39

SEE PAGE 259

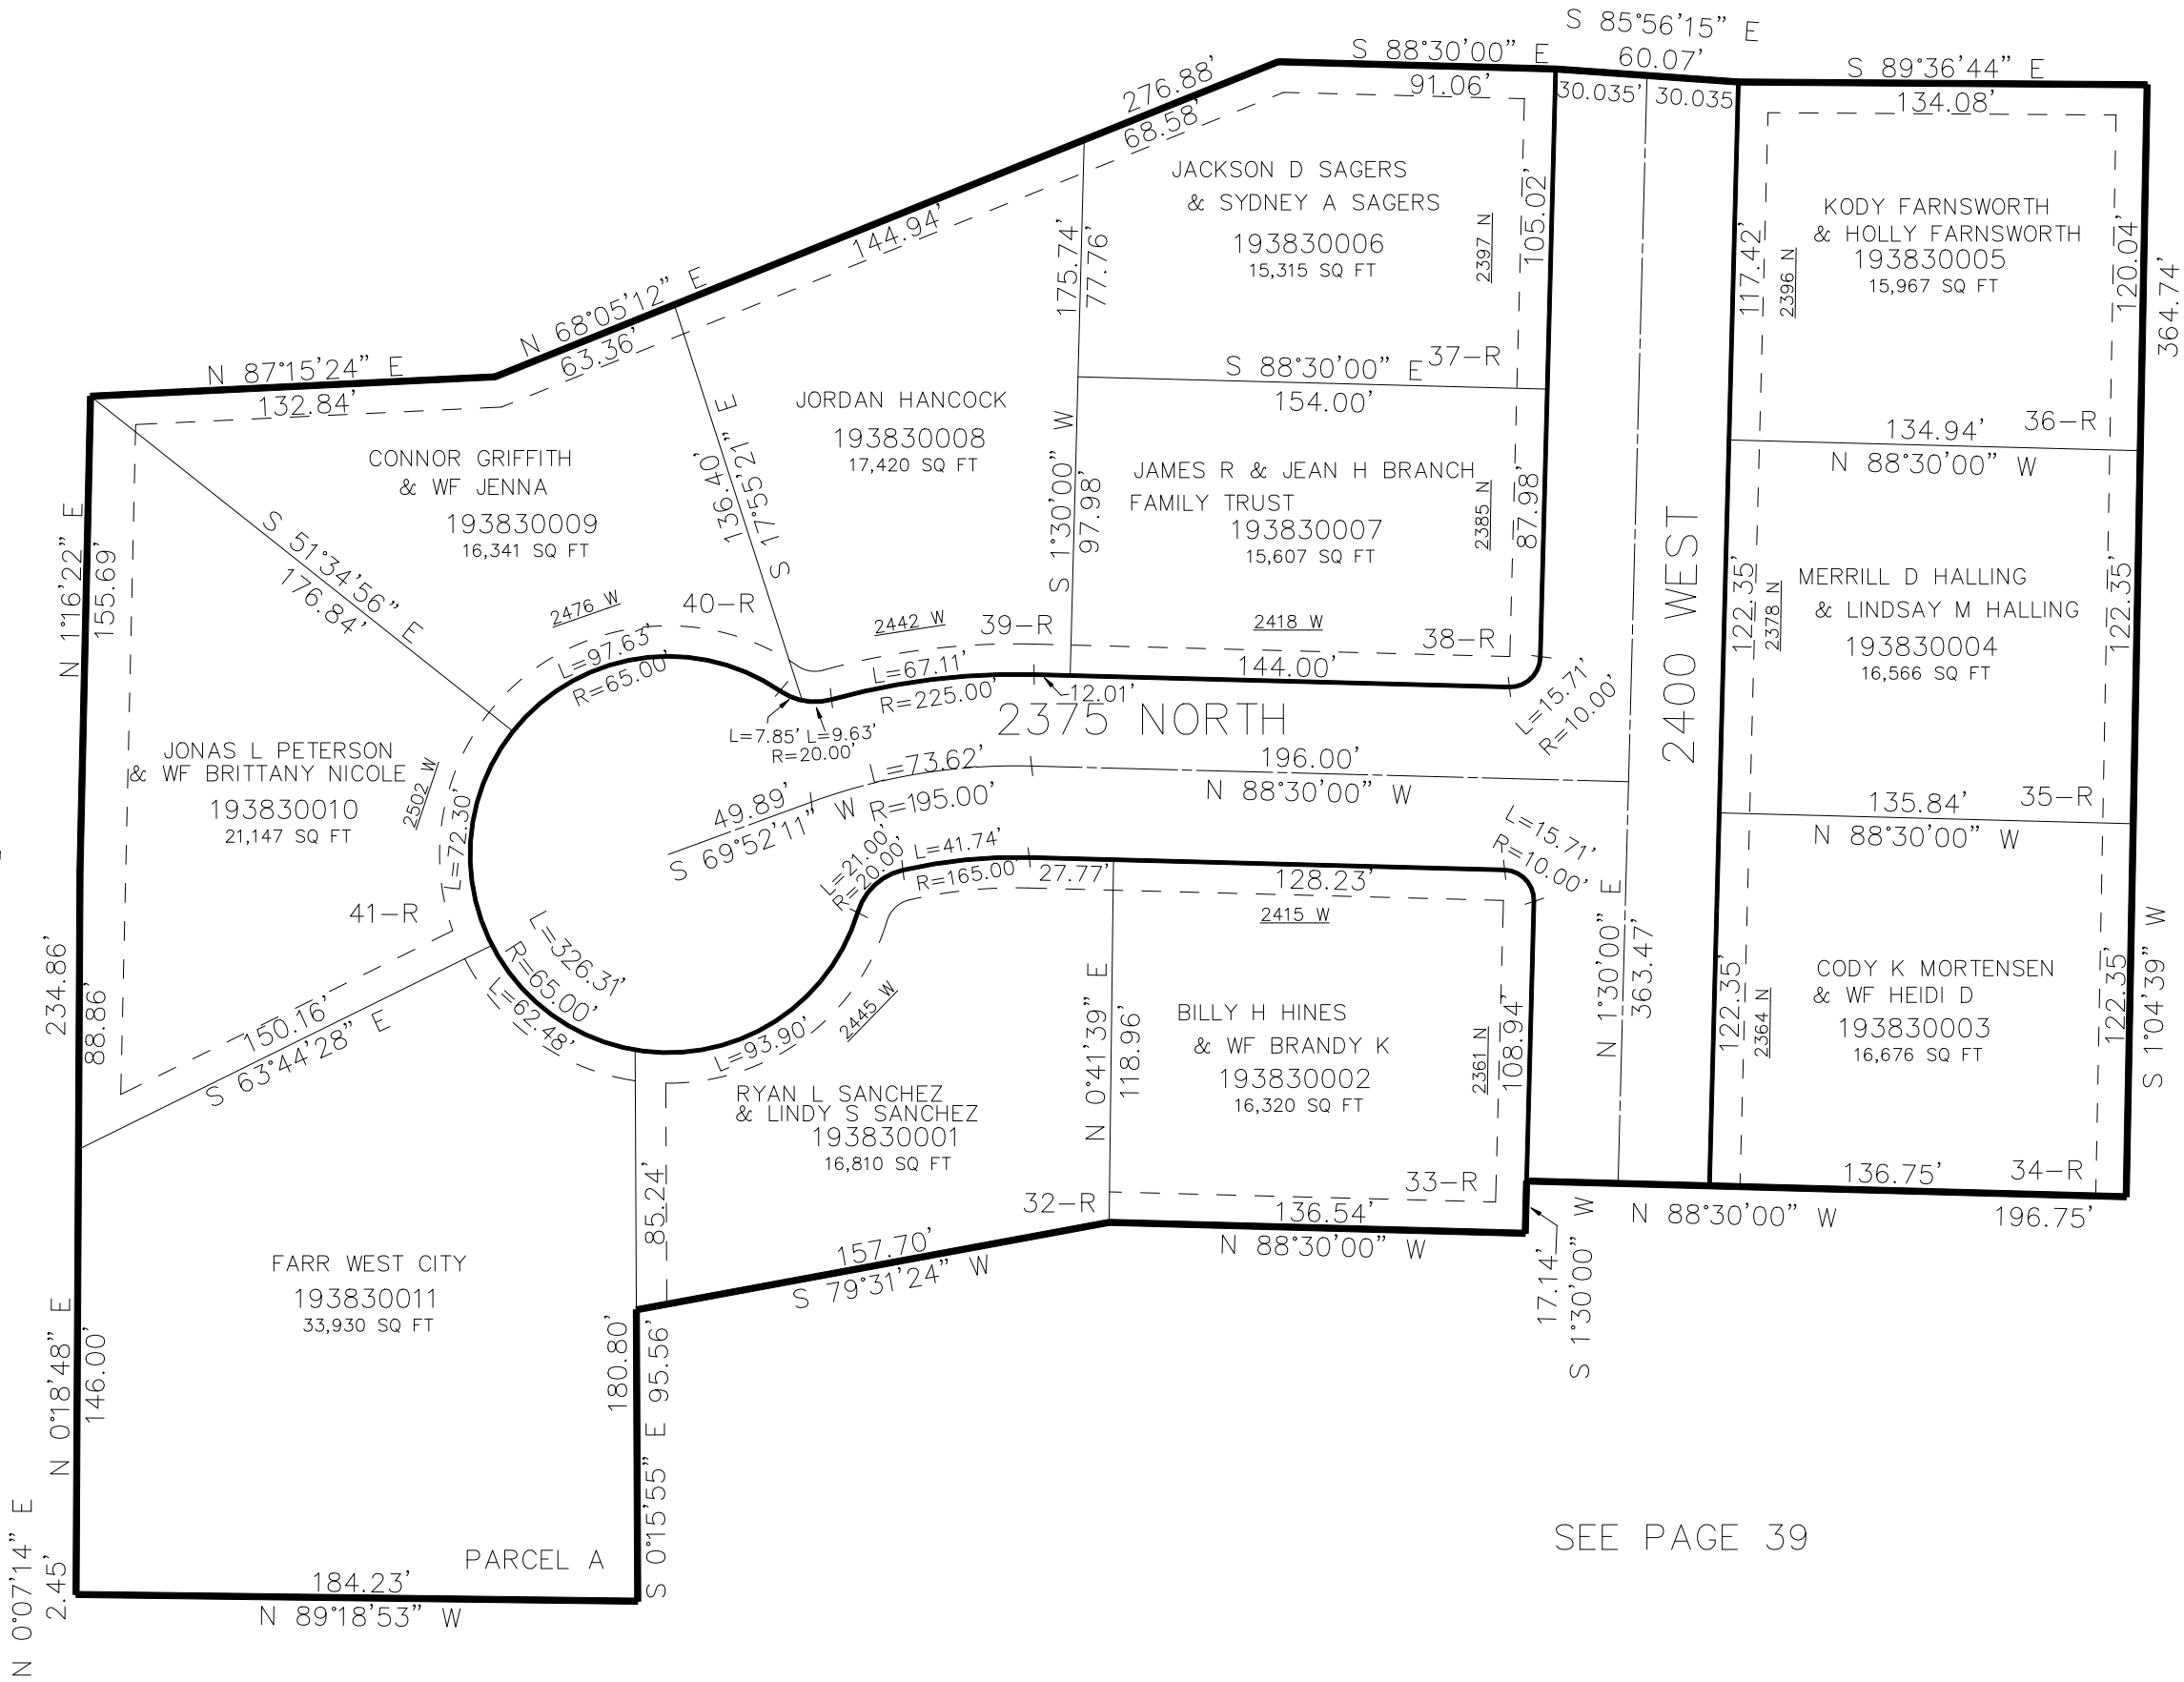

SEE PAGE 39

10' UTILITY & DRAINAGE EASEMENTS EACH
SIDE OF PROPERTY LINES AS INDICATED
BY DASHED LINES EXCEPT AS OTHERWISE
SHOWN.

FOR COMPLETE ENG DATA SEE
ORIGINAL DEDICATION PLAT IN
BOOK 83, PAGE 67 OF RECORDS.