

PART OF THE NE. 1/4, OF SECTION 33, T.7N., R.2W., S.L.B. & M.
KELLY'S CORNER SUBDIVISION SECOND AMENDMENT

393


TAXING UNIT: 21

IN PLAIN CITY
SCALE 1" = 30'

SEE PAGE 363

2600 NORTH STREET

SEE PAGE 363

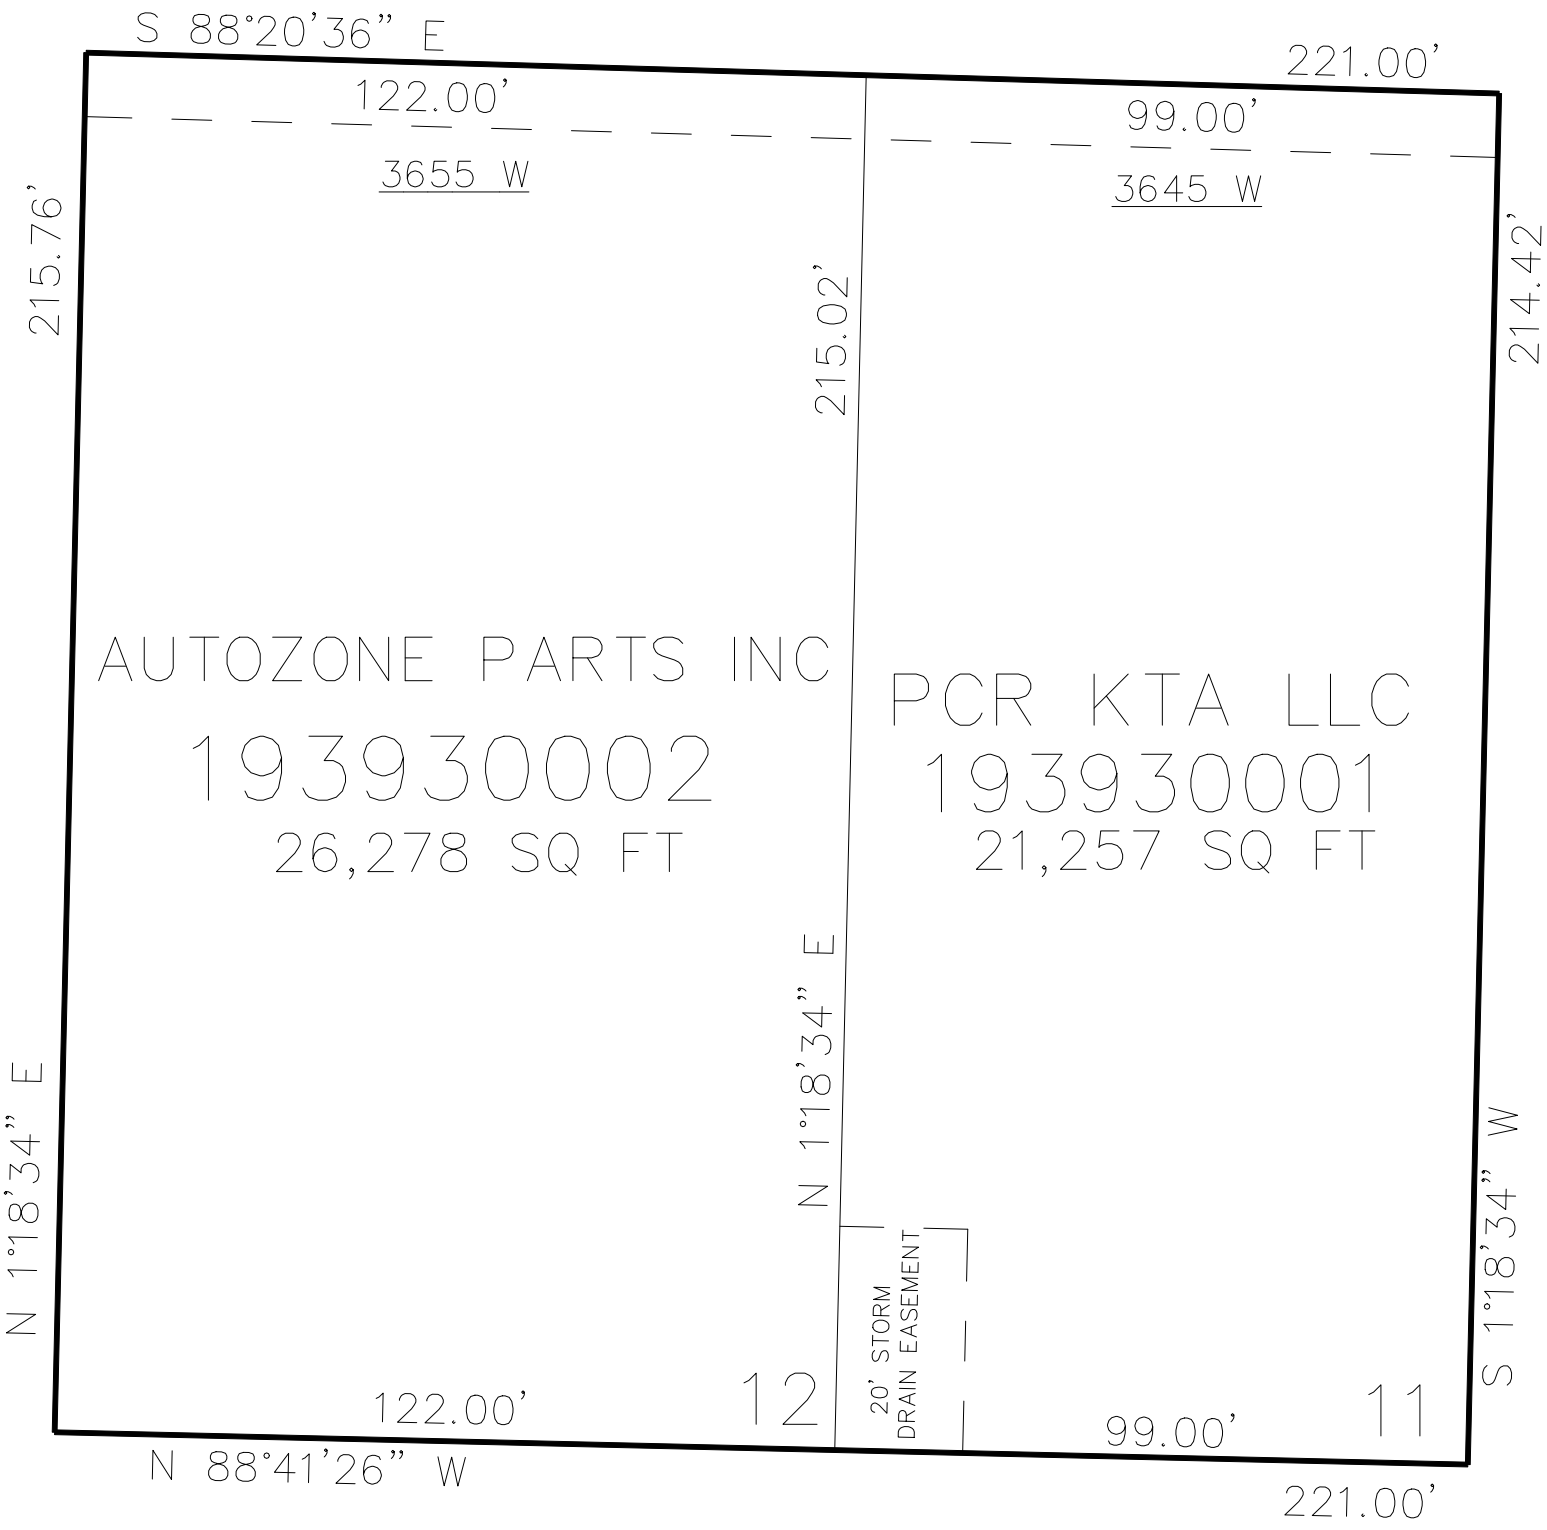

SEE PAGE 363

SEE PAGE 363

10' UTILITY & DRAINAGE EASEMENTS EACH
SIDE OF PROPERTY LINES AS INDICATED
BY DASHED LINES EXCEPT AS OTHERWISE
SHOWN.

FOR COMPLETE ENG DATA SEE
ORIGINAL DEDICATION PLAT IN
BOOK 84, PAGE 59 OF RECORDS.