

PART OF THE S. 1/2, OF SECTION 22, T.7N., R.2W., S.L.B. & M.

REMUDA COURT PHASE 3

396


TAXING UNIT: 479, 502

IN FARR WEST CITY

SCALE 1" = 100'

SEE PAGE 189

SEE PAGE 10

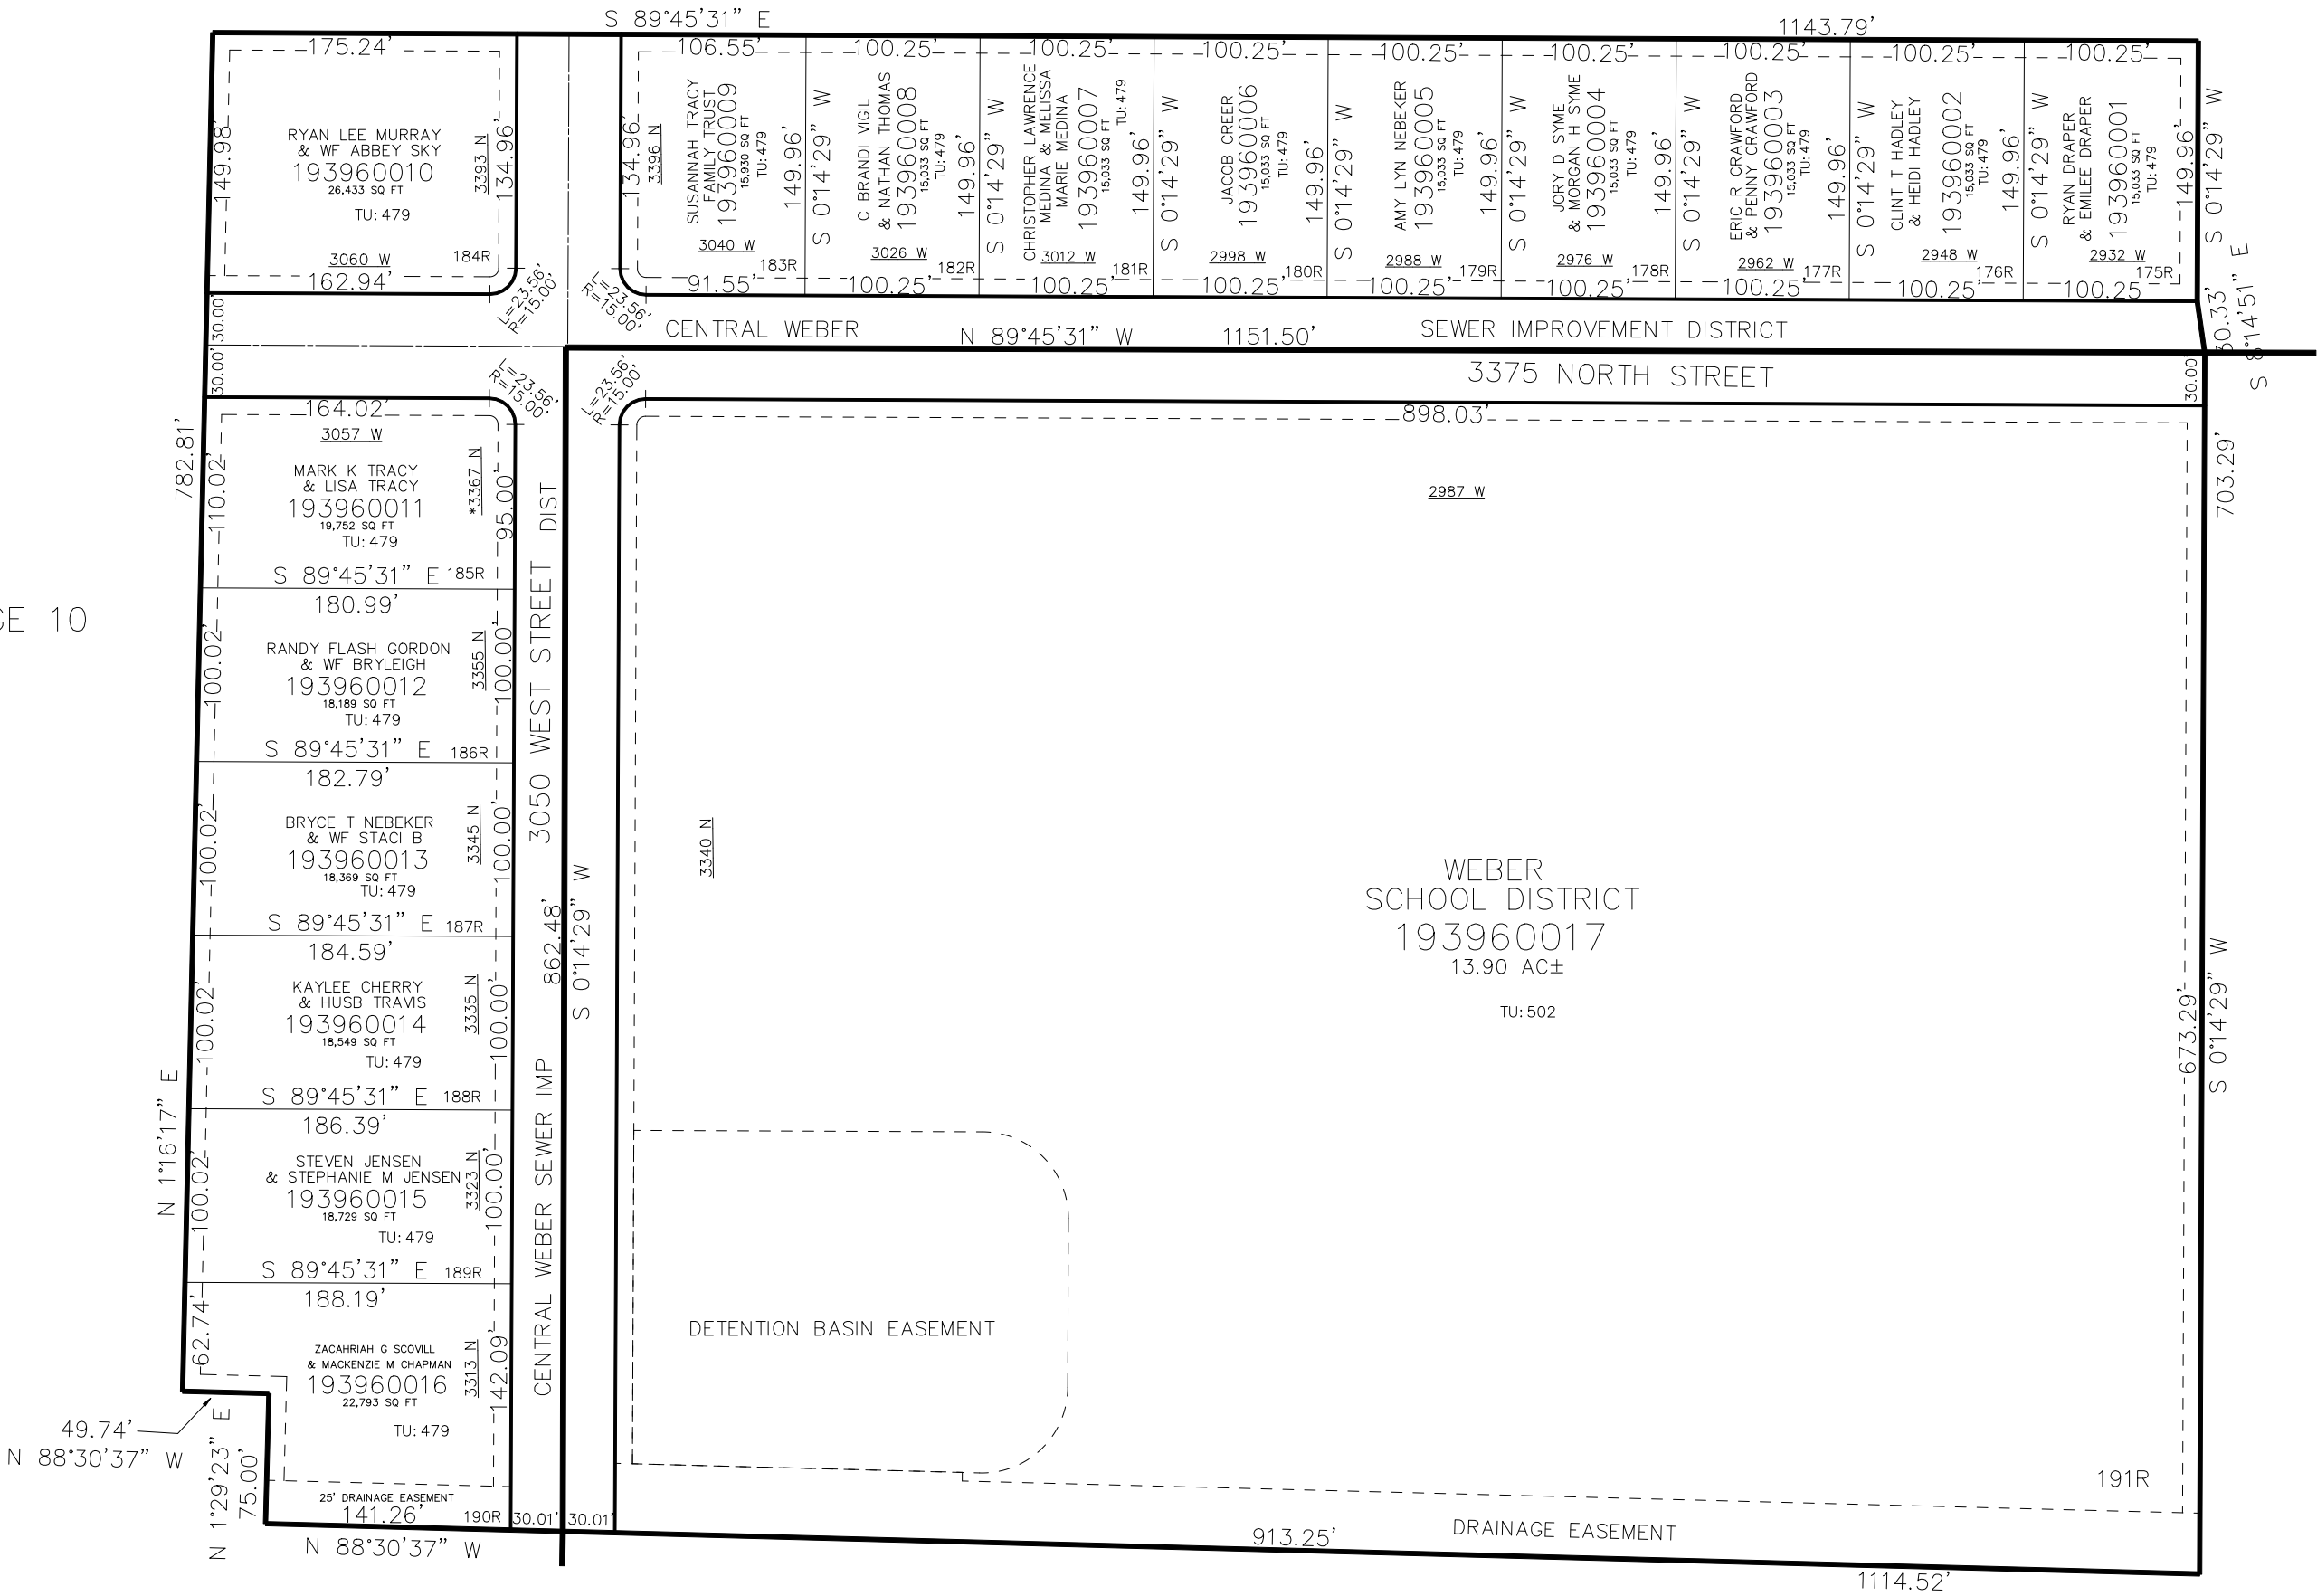

*AFFIDAVIT E# 3202501

SEE PAGE 20

10' UTILITY & DRAINAGE EASEMENTS EACH
SIDE OF PROPERTY LINES AS INDICATED
BY DASHED LINES EXCEPT AS OTHERWISE
SHOWN.

FOR COMPLETE ENG DATA SEE
ORIGINAL DEDICATION PLAT IN
BOOK 84, PAGE 86 OF RECORDS.

FOR TAX PURPOSES ONLY