

PART OF THE NE 1/4, OF SECTION 33, T.7N., R.2W., S.L.B. & M.
SUNFLOWER ESTATES SUBDIVISION

402


TAXING UNIT: 21

IN PLAIN CITY
SCALE 1" = 60'

SEE PAGE 35-1

SEE PAGE 35-1

SEE PAGE 35-1

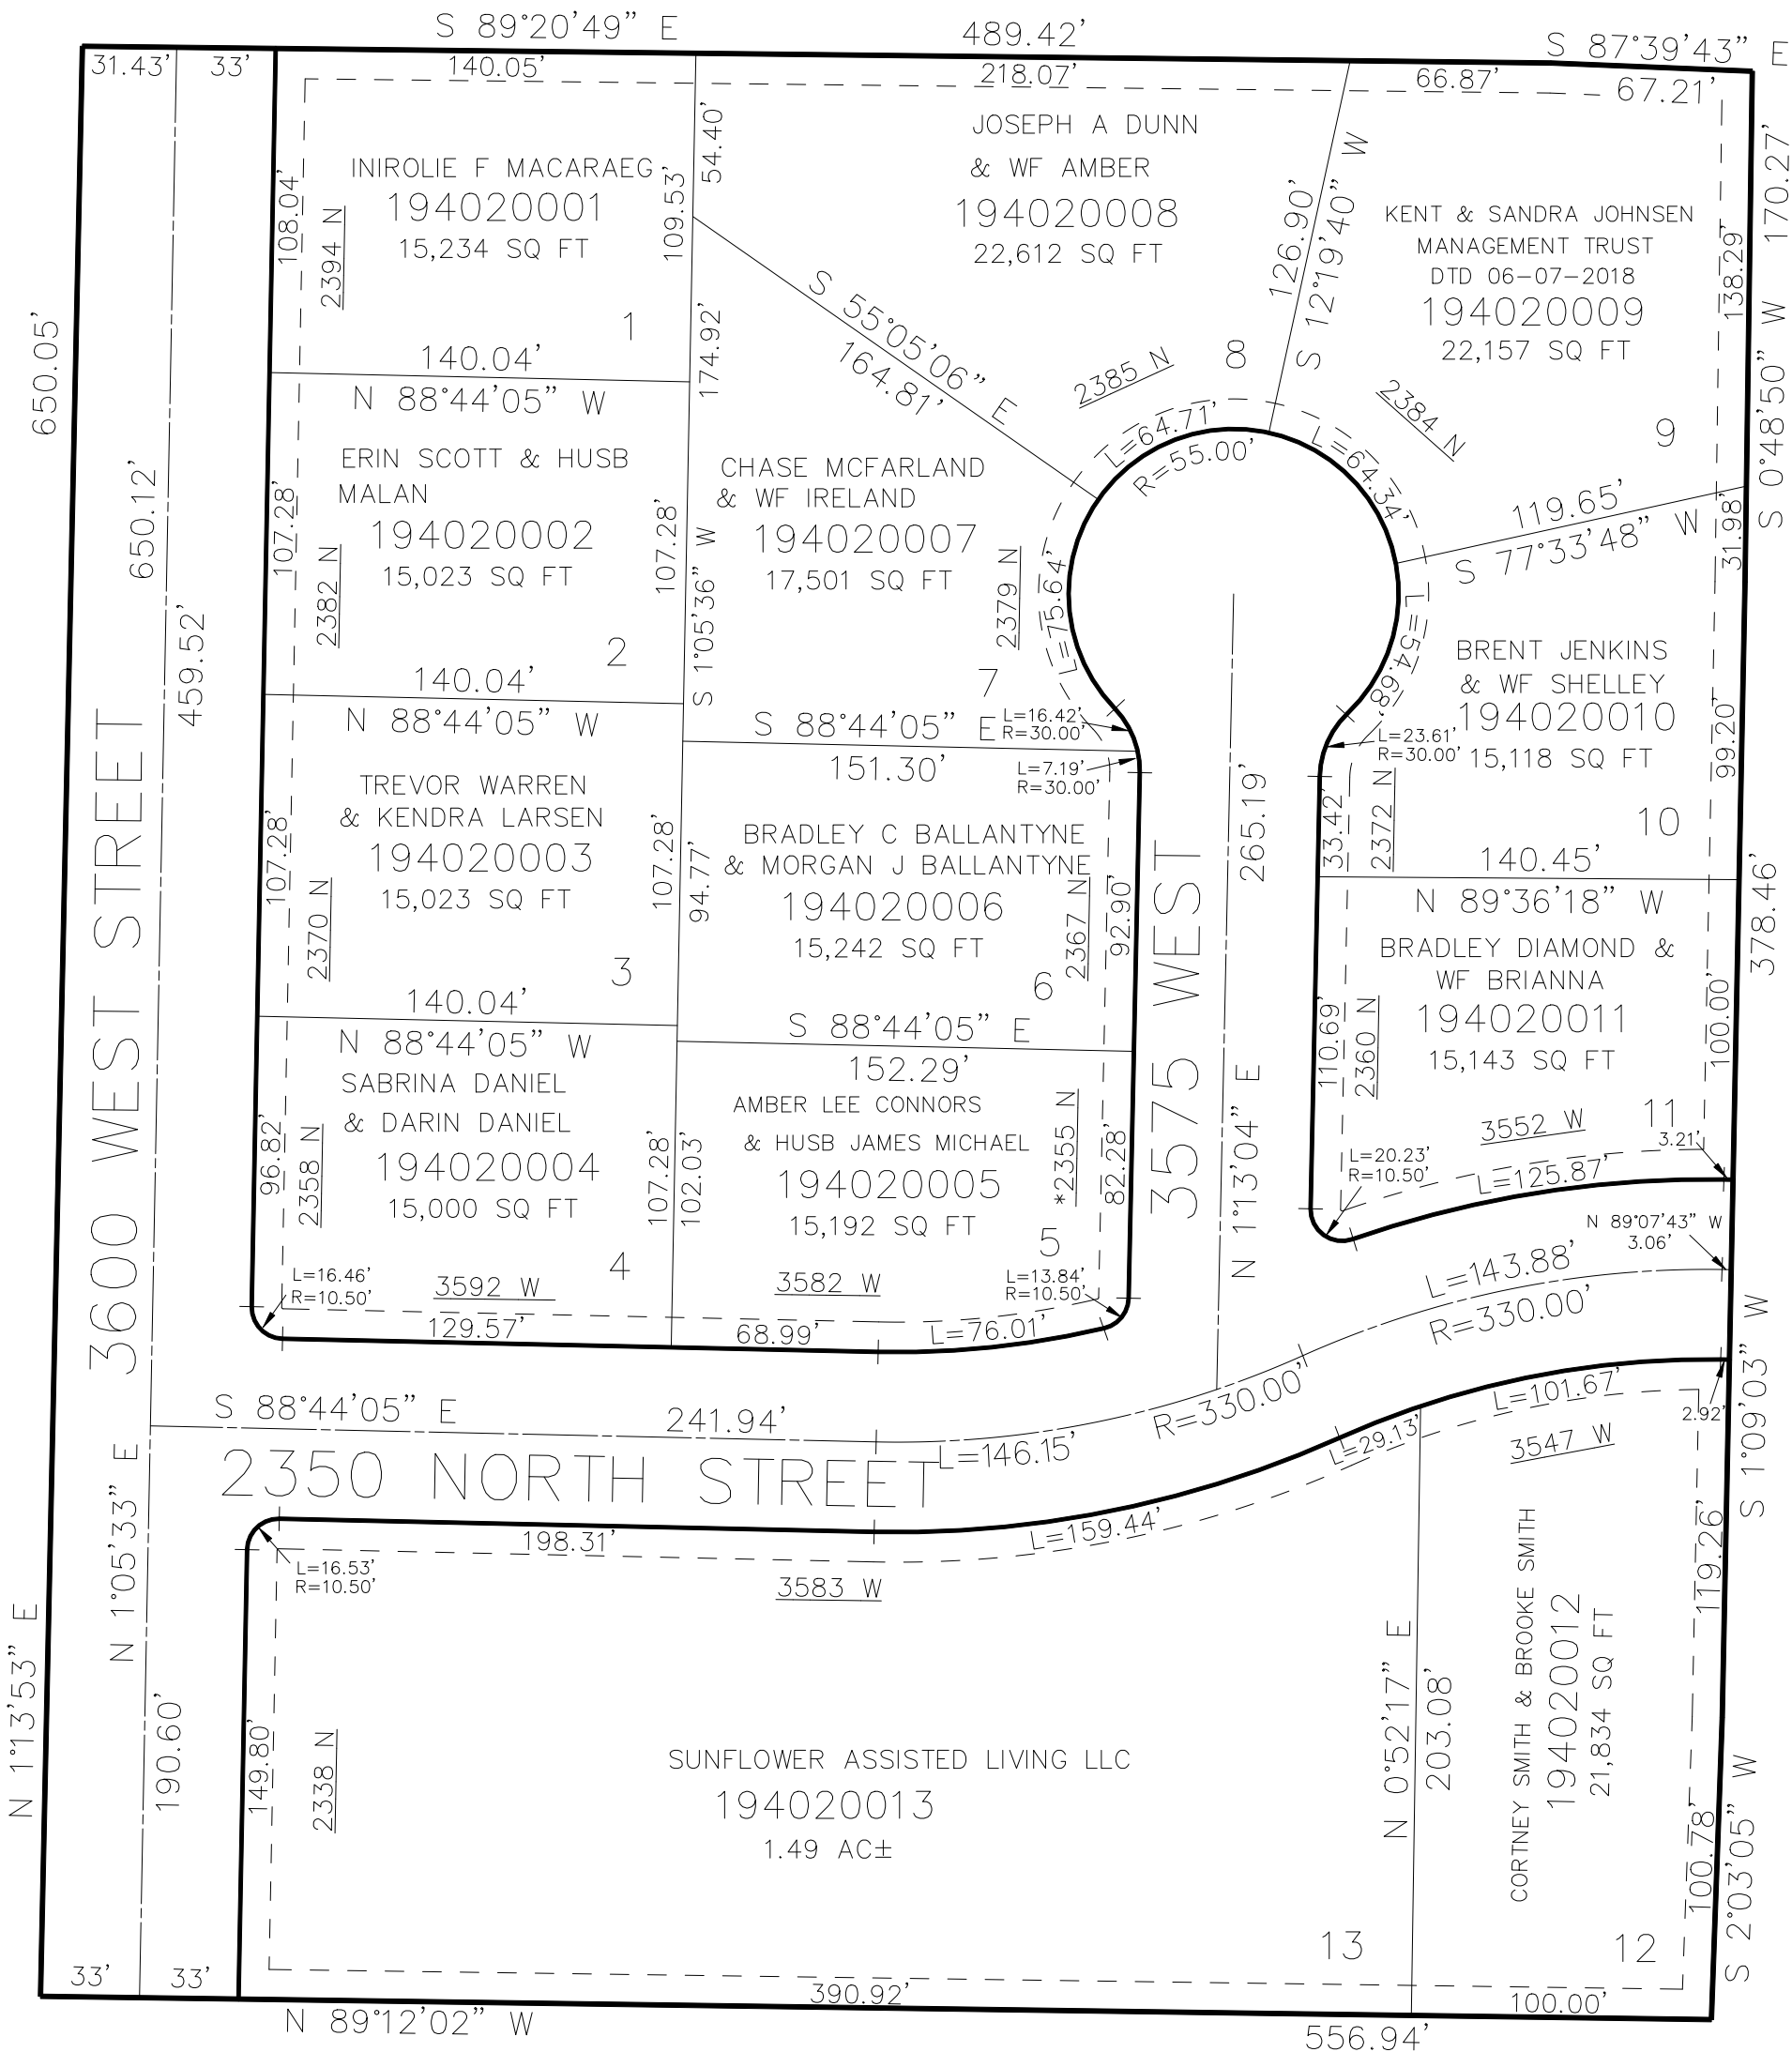

10' UTILITY & DRAINAGE EASEMENTS EACH
SIDE OF PROPERTY LINES AS INDICATED
BY DASHED LINES EXCEPT AS OTHERWISE
SHOWN.

SEE PAGE 35-1

*ADDRESS AFFIDAVIT E#3054349

FOR COMPLETE ENG DATA SEE
ORIGINAL DEDICATION PLAT IN
BOOK 85, PAGE 55 OF RECORDS.