

PART OF THE E. 1/2, OF SECTION 34, T.7N., R.2W., S.L.B. & M.

SUNSET MEADOWS SUBDIVISION PHASE 1

410


TAXING UNIT: 21

IN PLAIN CITY
SCALE 1" = 100'

SEE PAGE 36

SEE PAGE 37

SEE PAGE 302

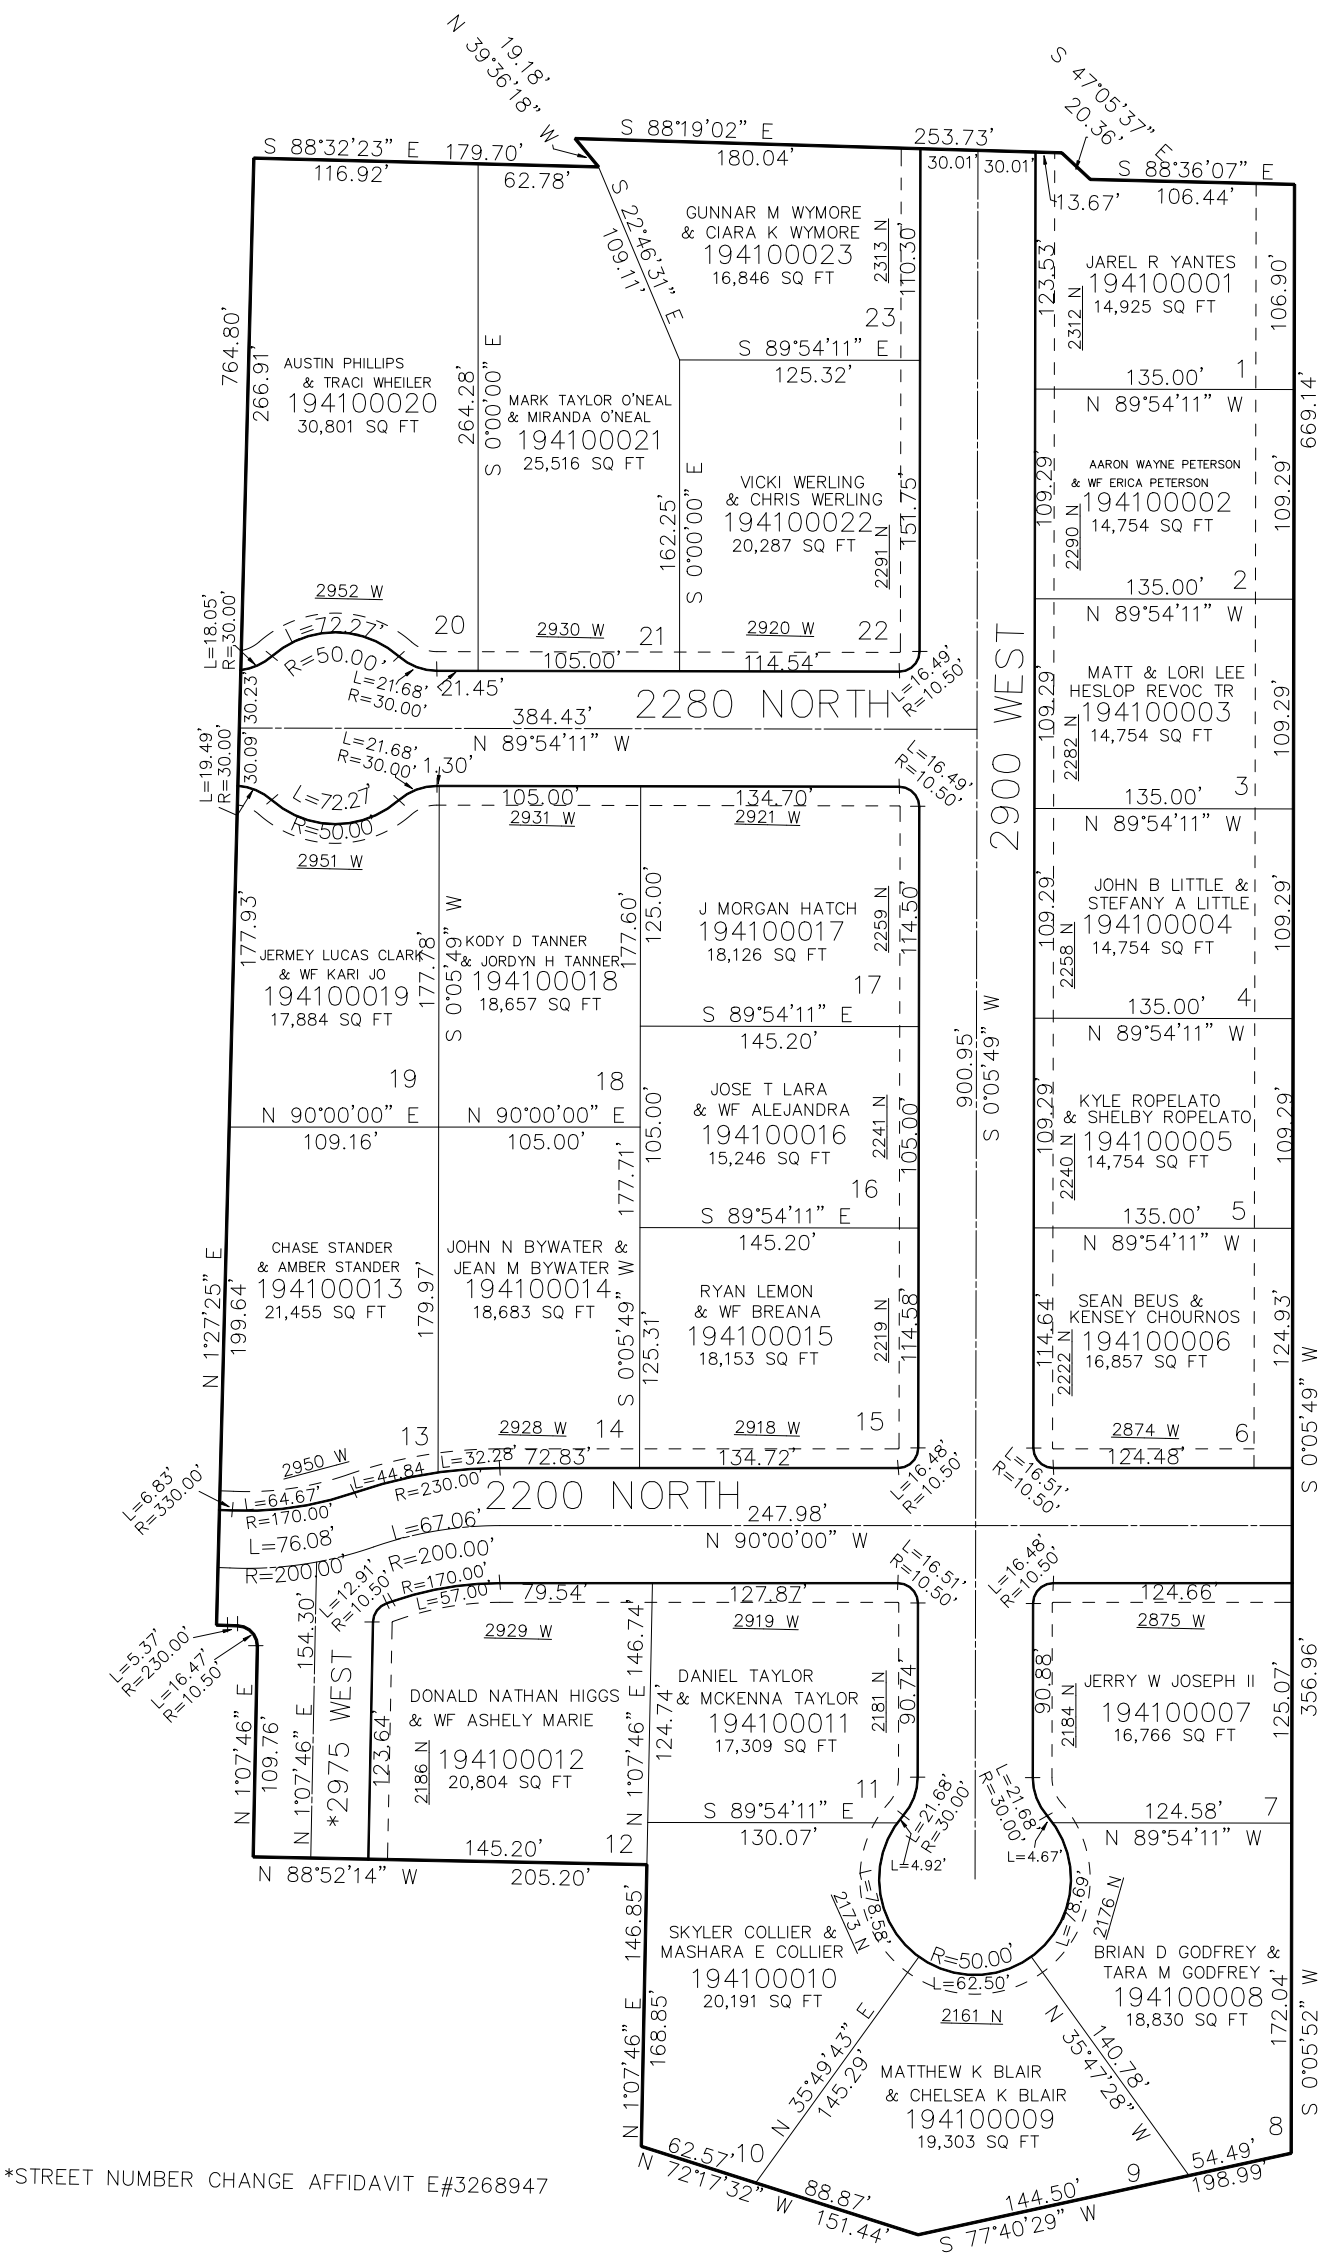

10' UTILITY & DRAINAGE EASEMENTS EACH
SIDE OF PROPERTY LINES AS INDICATED
BY DASHED LINES EXCEPT AS OTHERWISE
SHOWN.

FOR COMPLETE ENG DATA SEE
ORIGINAL DEDICATION PLAT IN
BOOK 86, PAGE 38 OF RECORDS.

SEE PAGE 37

FOR TAX PURPOSES ONLY