

BLOCK 5 PLAT C

TAXING UNIT: 25

IN OGDEN CITY

PREFIX: 02-003

SCALE: 1" = 50'

SEE PAGE 4

69+53.85

S. 89°02'E.

30 TH.

STREET

ORIG. PLAT = 660' O.C. ENG. DATA = 672.07'

130+72.10

49.5' 49.5'

AVENUE

SEE PAGE 2

N. 0°58'E.

MONROE

49.5' 49.5'

40' 40'


R.G.S. 11-63

SEE BOOK 4 PAGE 19

N. 0°58'E.

AVENUE

MADISON

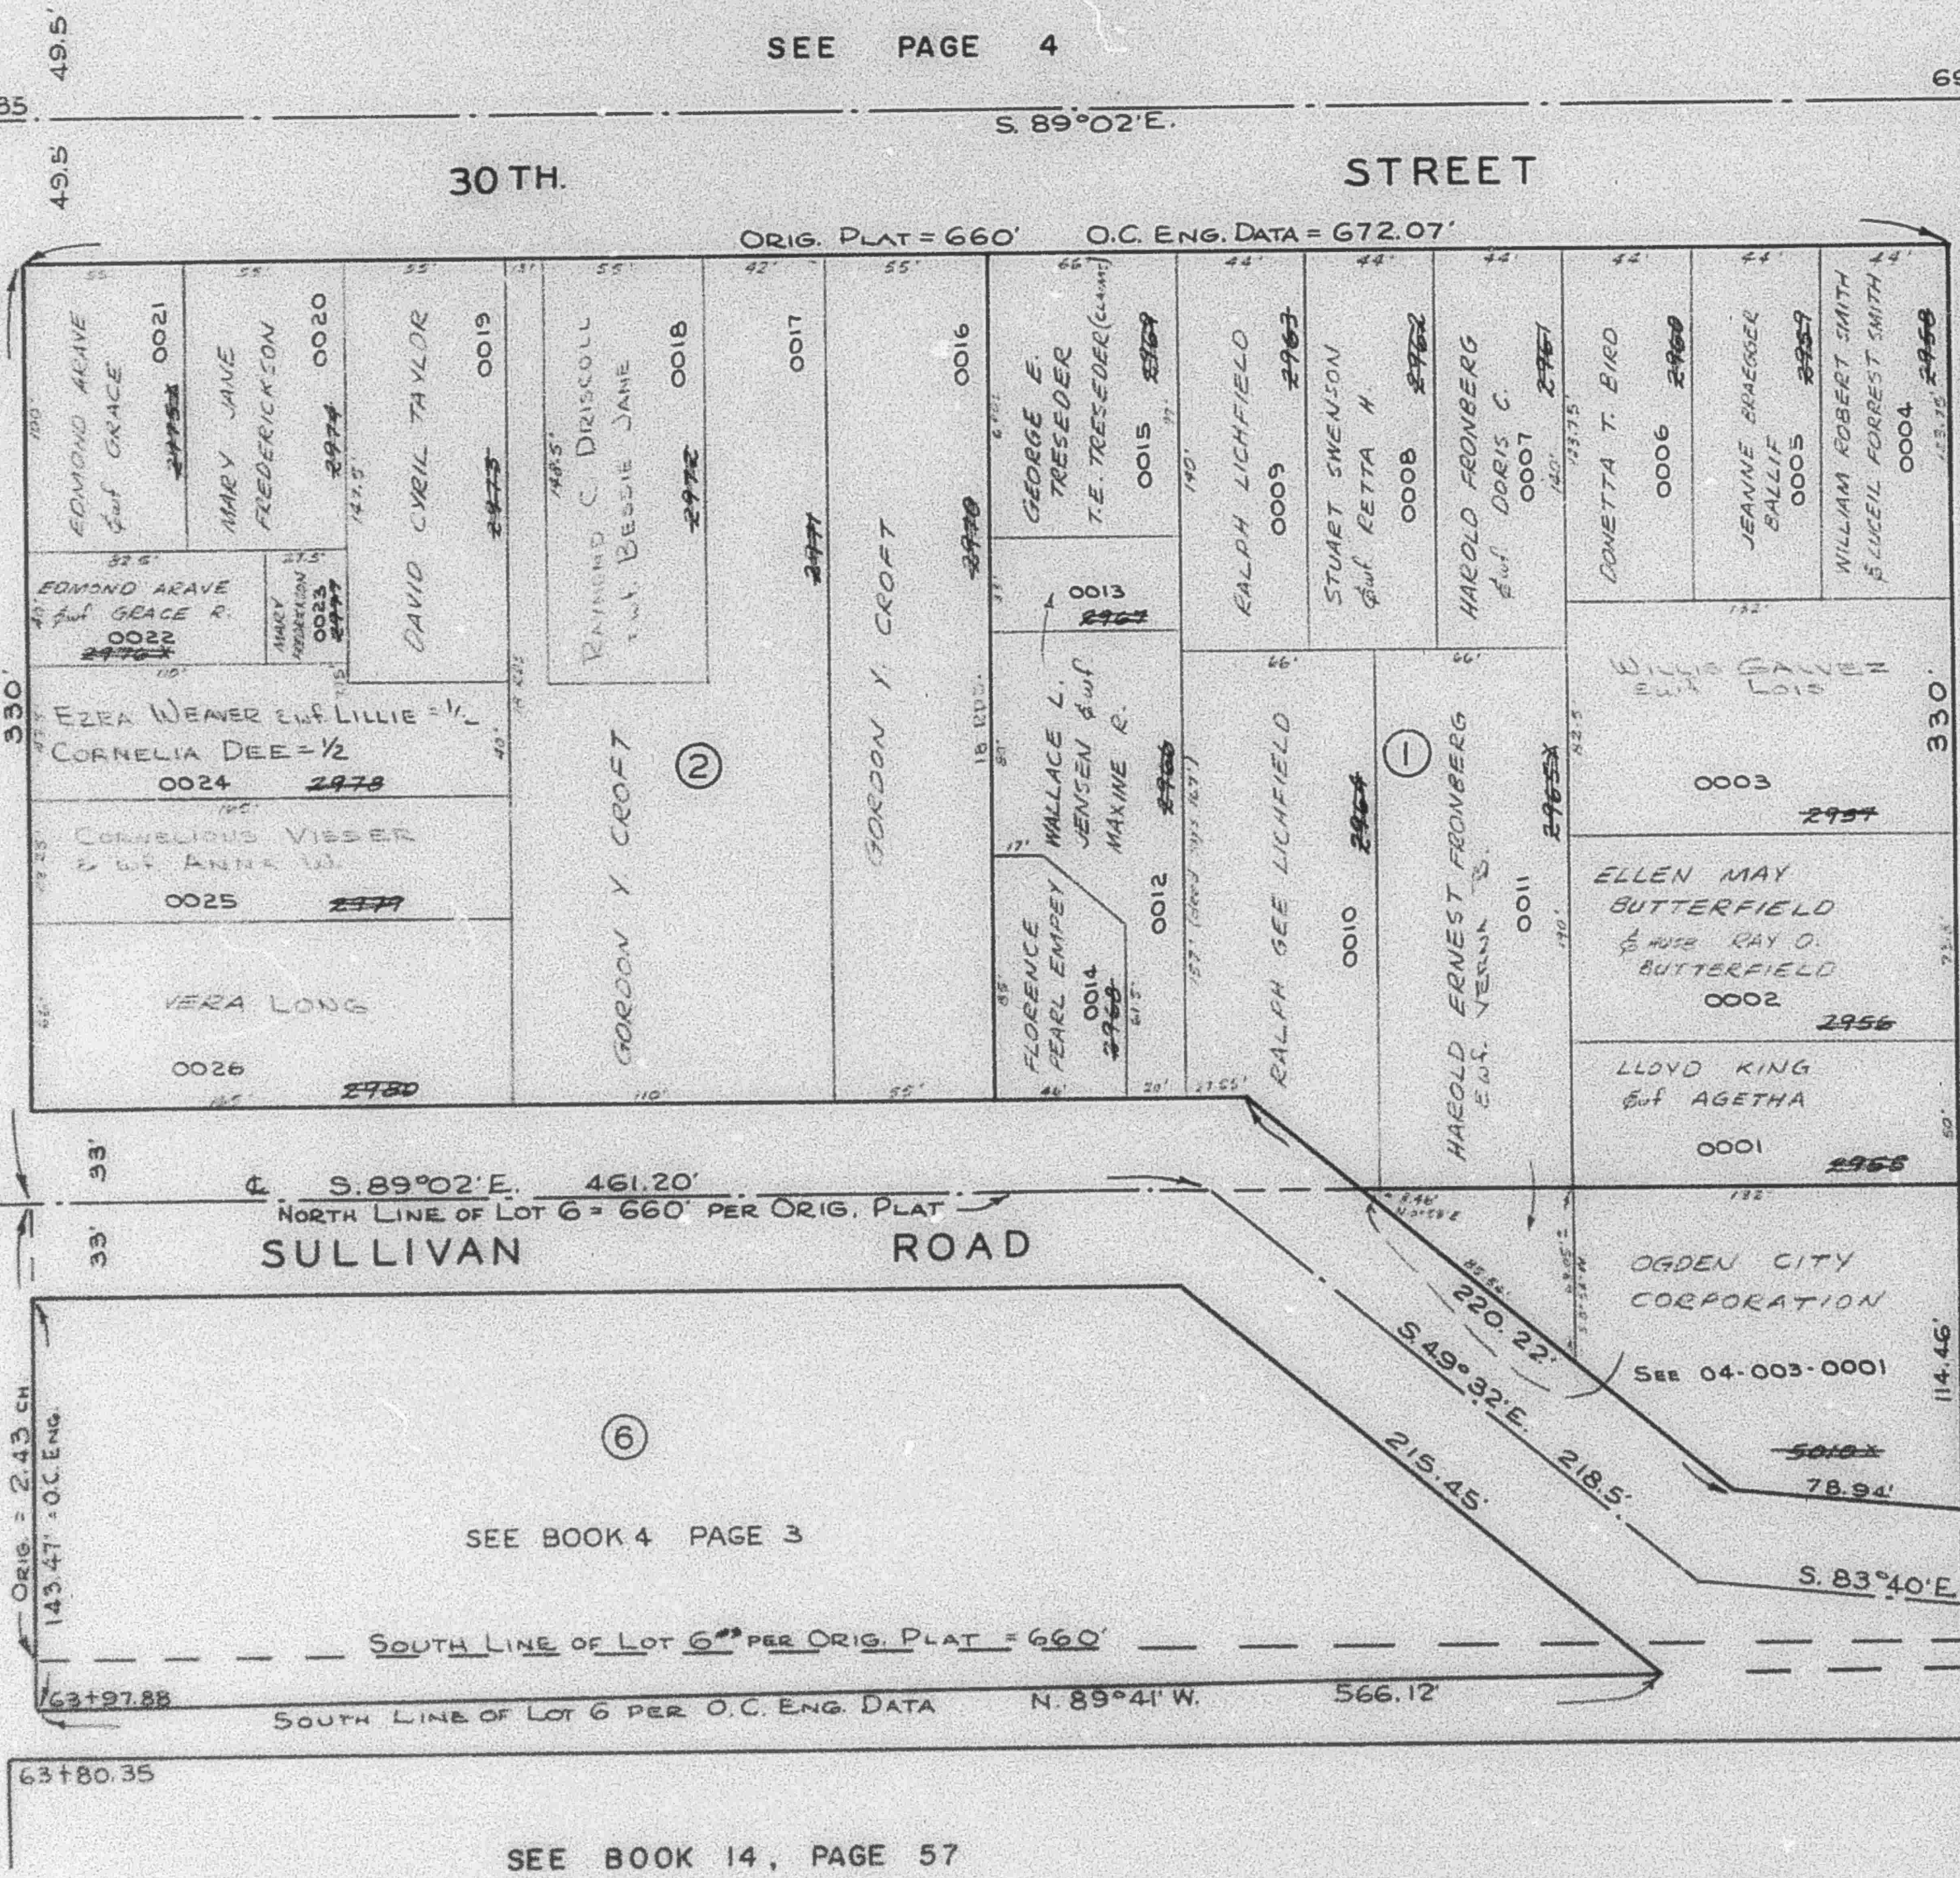

SEE BOOK 4 PAGE 3

SOUTH LINE OF LOT 6 PER ORIG. PLAT = 660'

SOUTH LINE OF LOT 6 PER O.C. ENG. DATA N. 89°41' W. 566.12'

SEE BOOK 14, PAGE 57