

# BLOCK 8 PLAT C

ROCKEFELLER SUBDIVISION  
OF LOTS 1, 7, 8, 9, & 10

IN OGDEN CITY  
SCALE 1" = 50'


STALLARD SUBDIVISION  
OF LOTS 2, 3, & 4

TAXING UNIT: 25

SEE PAGE 10

SEE PAGE 79

SEE PAGE 6

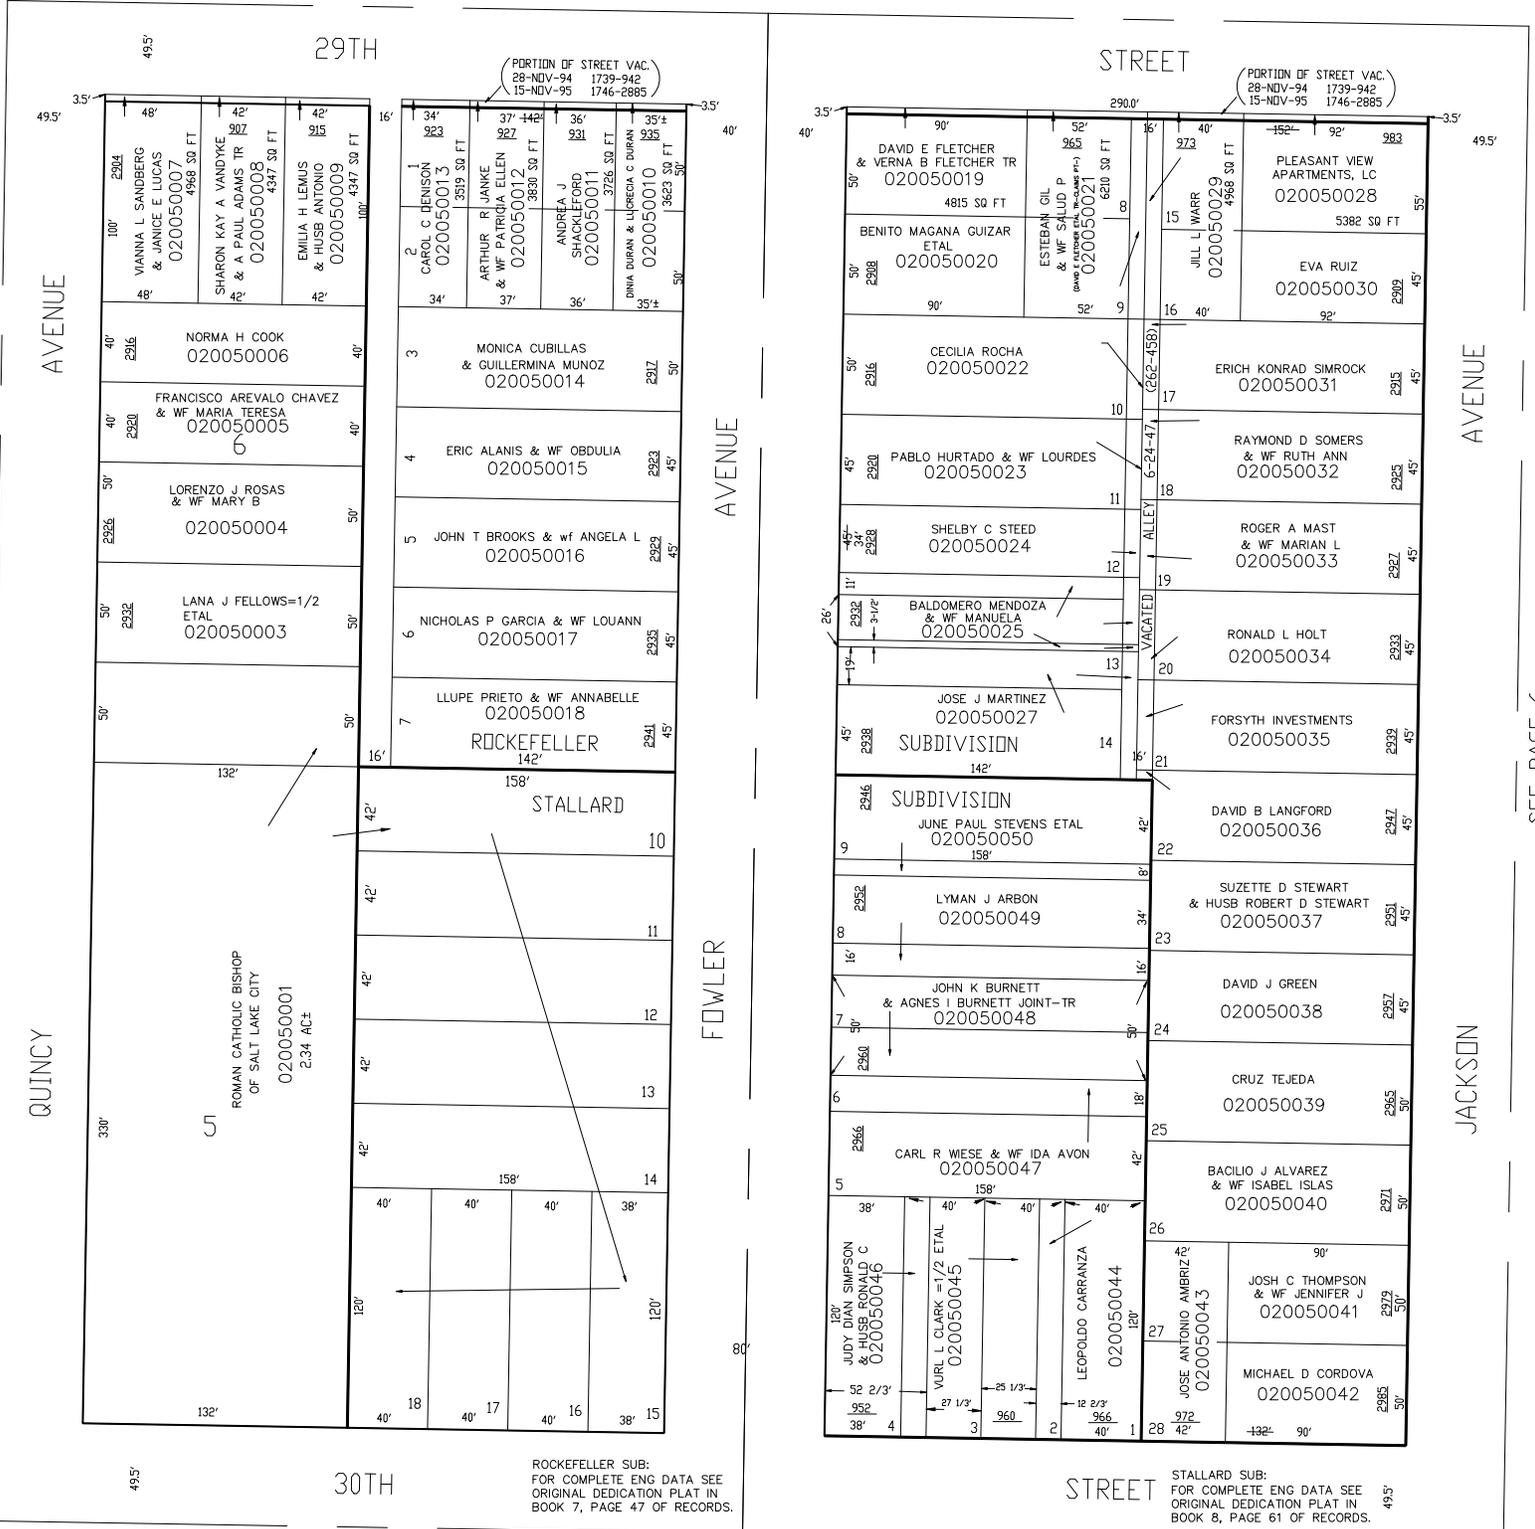

ROCKEFELLER SUB:  
FOR COMPLETE ENG DATA SEE  
ORIGINAL DEDICATION PLAT IN  
BOOK 7, PAGE 47 OF RECORDS.

STALLARD SUB:  
FOR COMPLETE ENG DATA SEE  
ORIGINAL DEDICATION PLAT IN  
BOOK 8, PAGE 61 OF RECORDS.

SEE PAGE 1