

BLOCK 8 PLAT C

ROCKEFELLER SUBDIVISION
OF LOTS 1, 7, 8, 9, & 10

IN OGDEN CITY

STALLARD SUBDIVISION
OF LOTS 2, 3, & 4


TAXING UNIT: 25

SCALE 1" = 50'

SEE PAGE 10

SEE PAGE 79

SEE PAGE 6

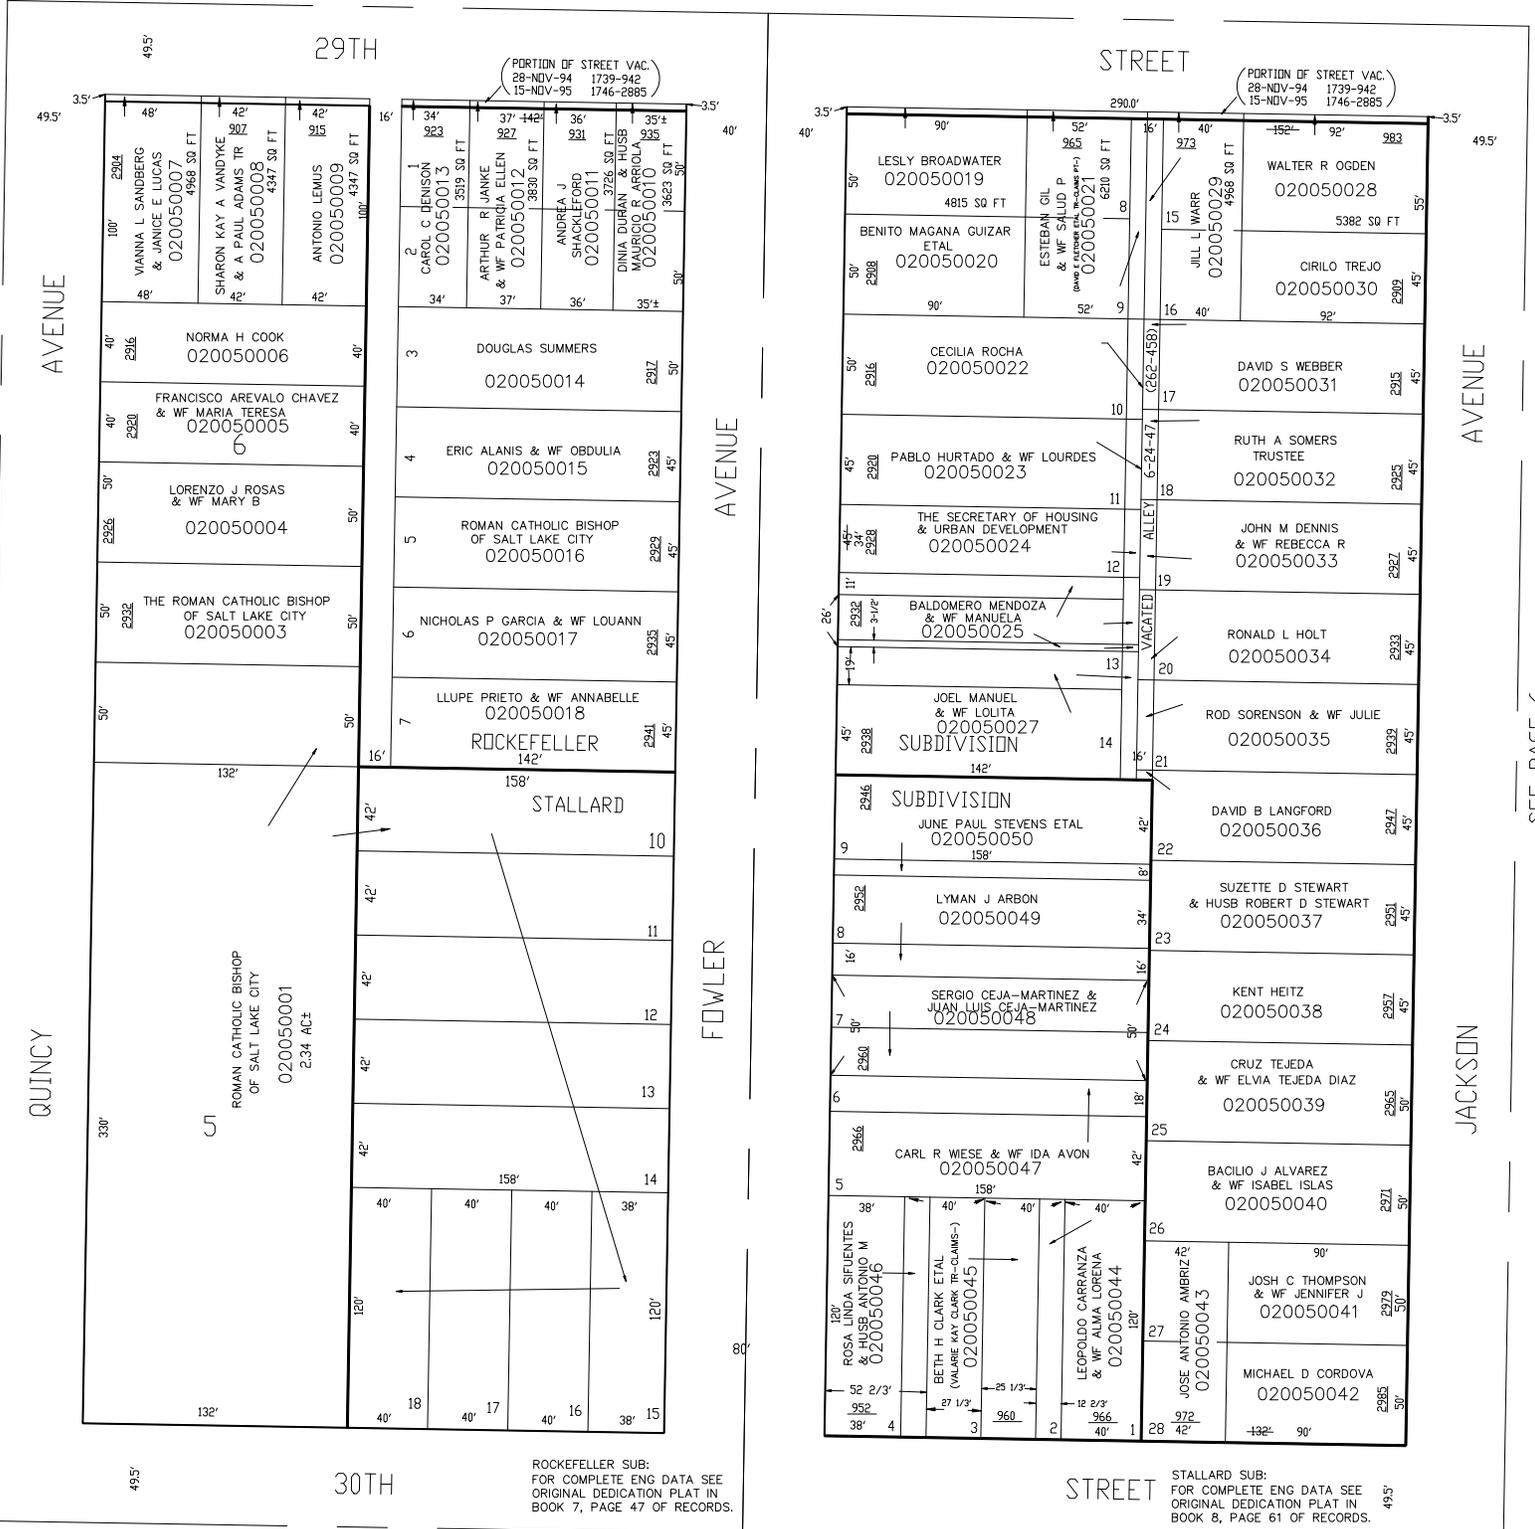

ROCKEFELLER SUB:
FOR COMPLETE ENG DATA SEE
ORIGINAL DEDICATION PLAT IN
BOOK 7, PAGE 47 OF RECORDS.

STALLARD SUB:
FOR COMPLETE ENG DATA SEE
ORIGINAL DEDICATION PLAT IN
BOOK 8, PAGE 61 OF RECORDS.

SEE PAGE 1