

BLOCK 8 PLAT C

ROCKEFELLER SUBDIVISION
OF LOTS 1, 7, 8, 9, & 10

IN OGDEN CITY

STALLARD SUBDIVISION
OF LOTS 2, 3, & 4

TAXING UNIT: 25


SCALE 1" = 50'

SEE PAGE 10

5

SEE PAGE 79

SEE PAGE 6

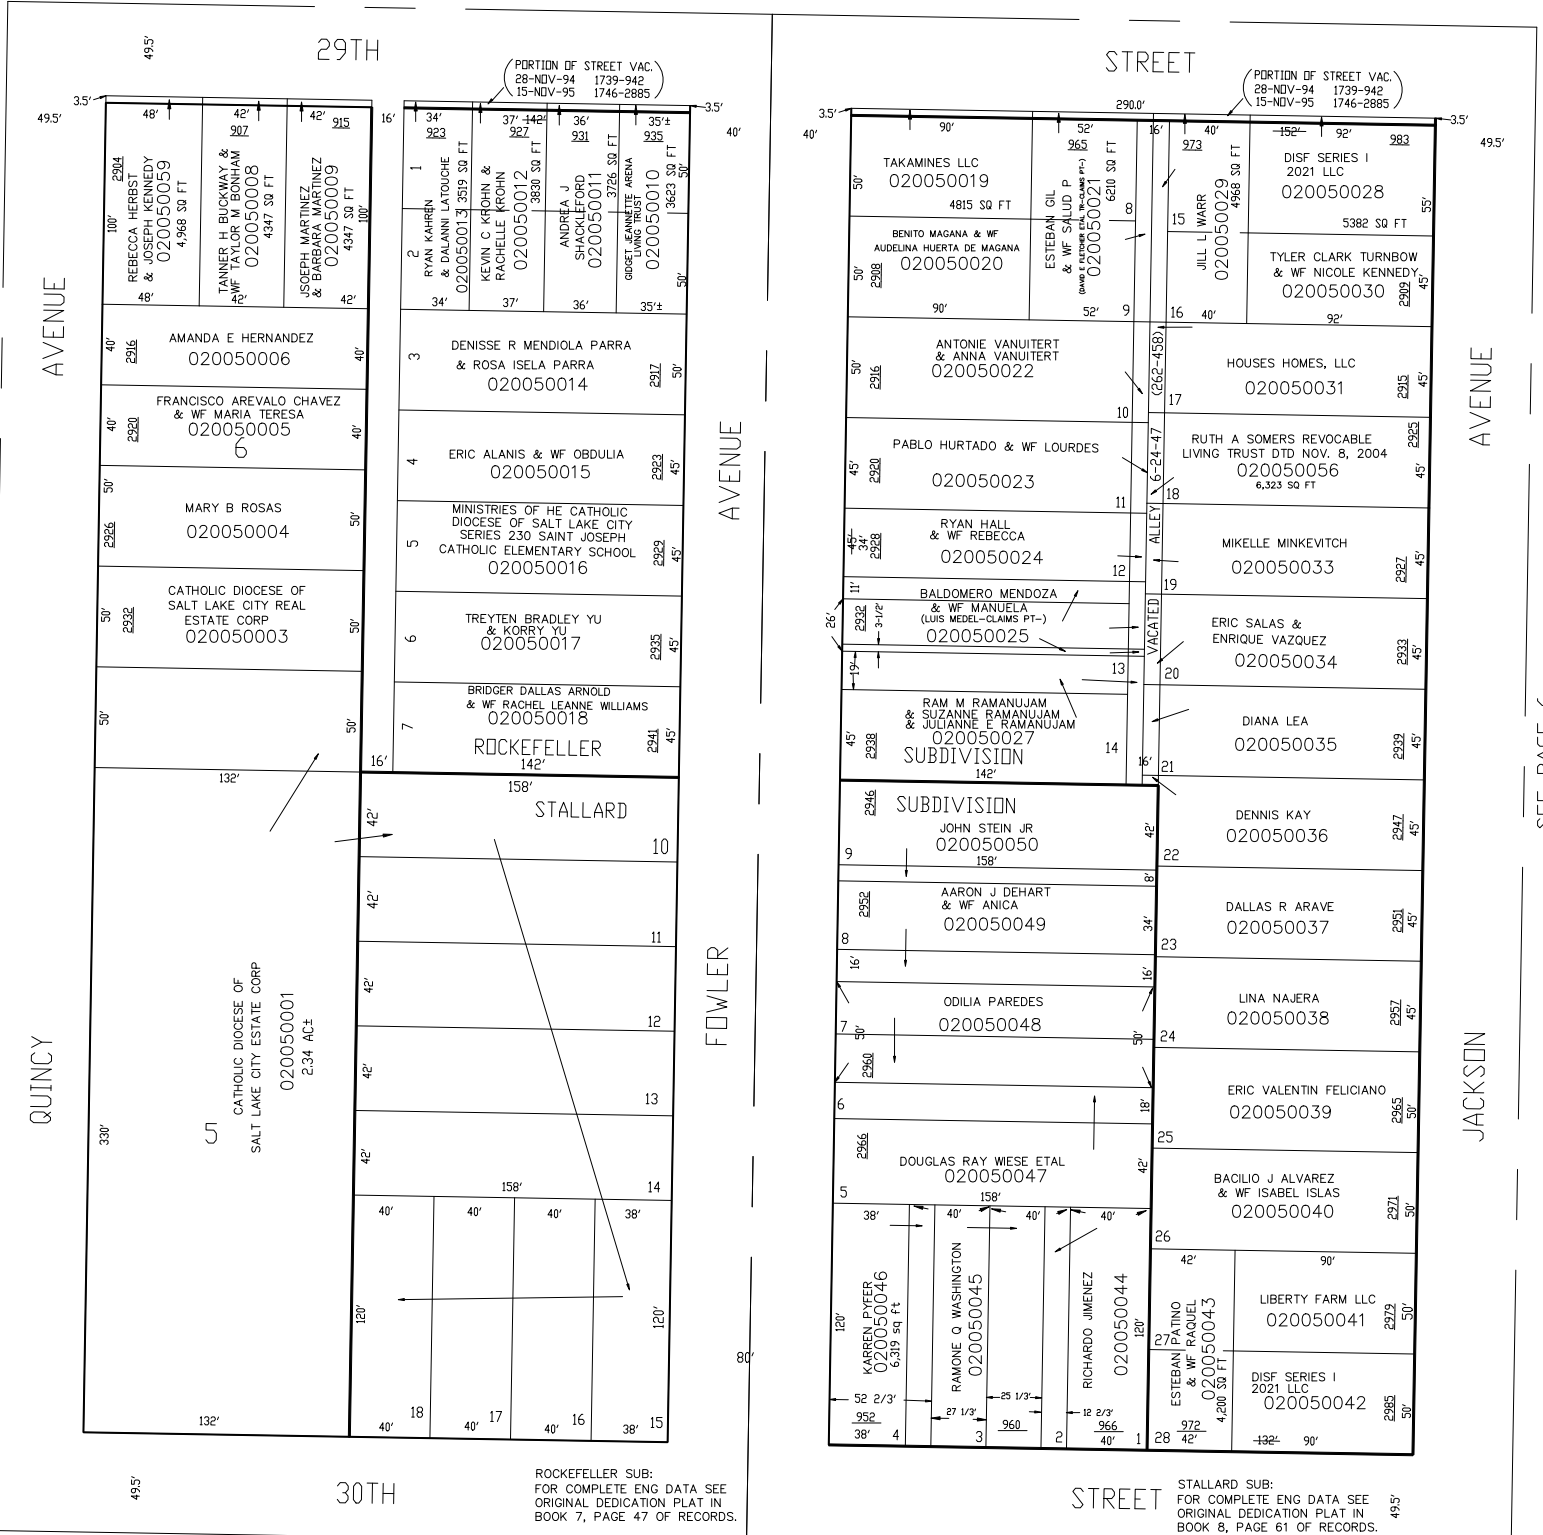

ROCKEFELLER SUB:
FOR COMPLETE ENG DATA SEE
ORIGINAL DEDICATION PLAT IN
BOOK 7, PAGE 47 OF RECORDS.

STALLARD SUB:
FOR COMPLETE ENG DATA SEE
ORIGINAL DEDICATION PLAT IN
BOOK 8, PAGE 61 OF RECORDS.

SEE PAGE 1

FOR TAX PURPOSES ONLY

JAB 05-95

2