

# BLOCK 11 PLAT C

DUNDEE PLACE

A SUBDIVISION OF LOTS 1,2,3,4,5,7,8,9 & 10  
IN OGDEN CITY

SEE PAGE 15


TAXING UNIT: 25

28TH

1052

SCALE 1" = 50'

STREET

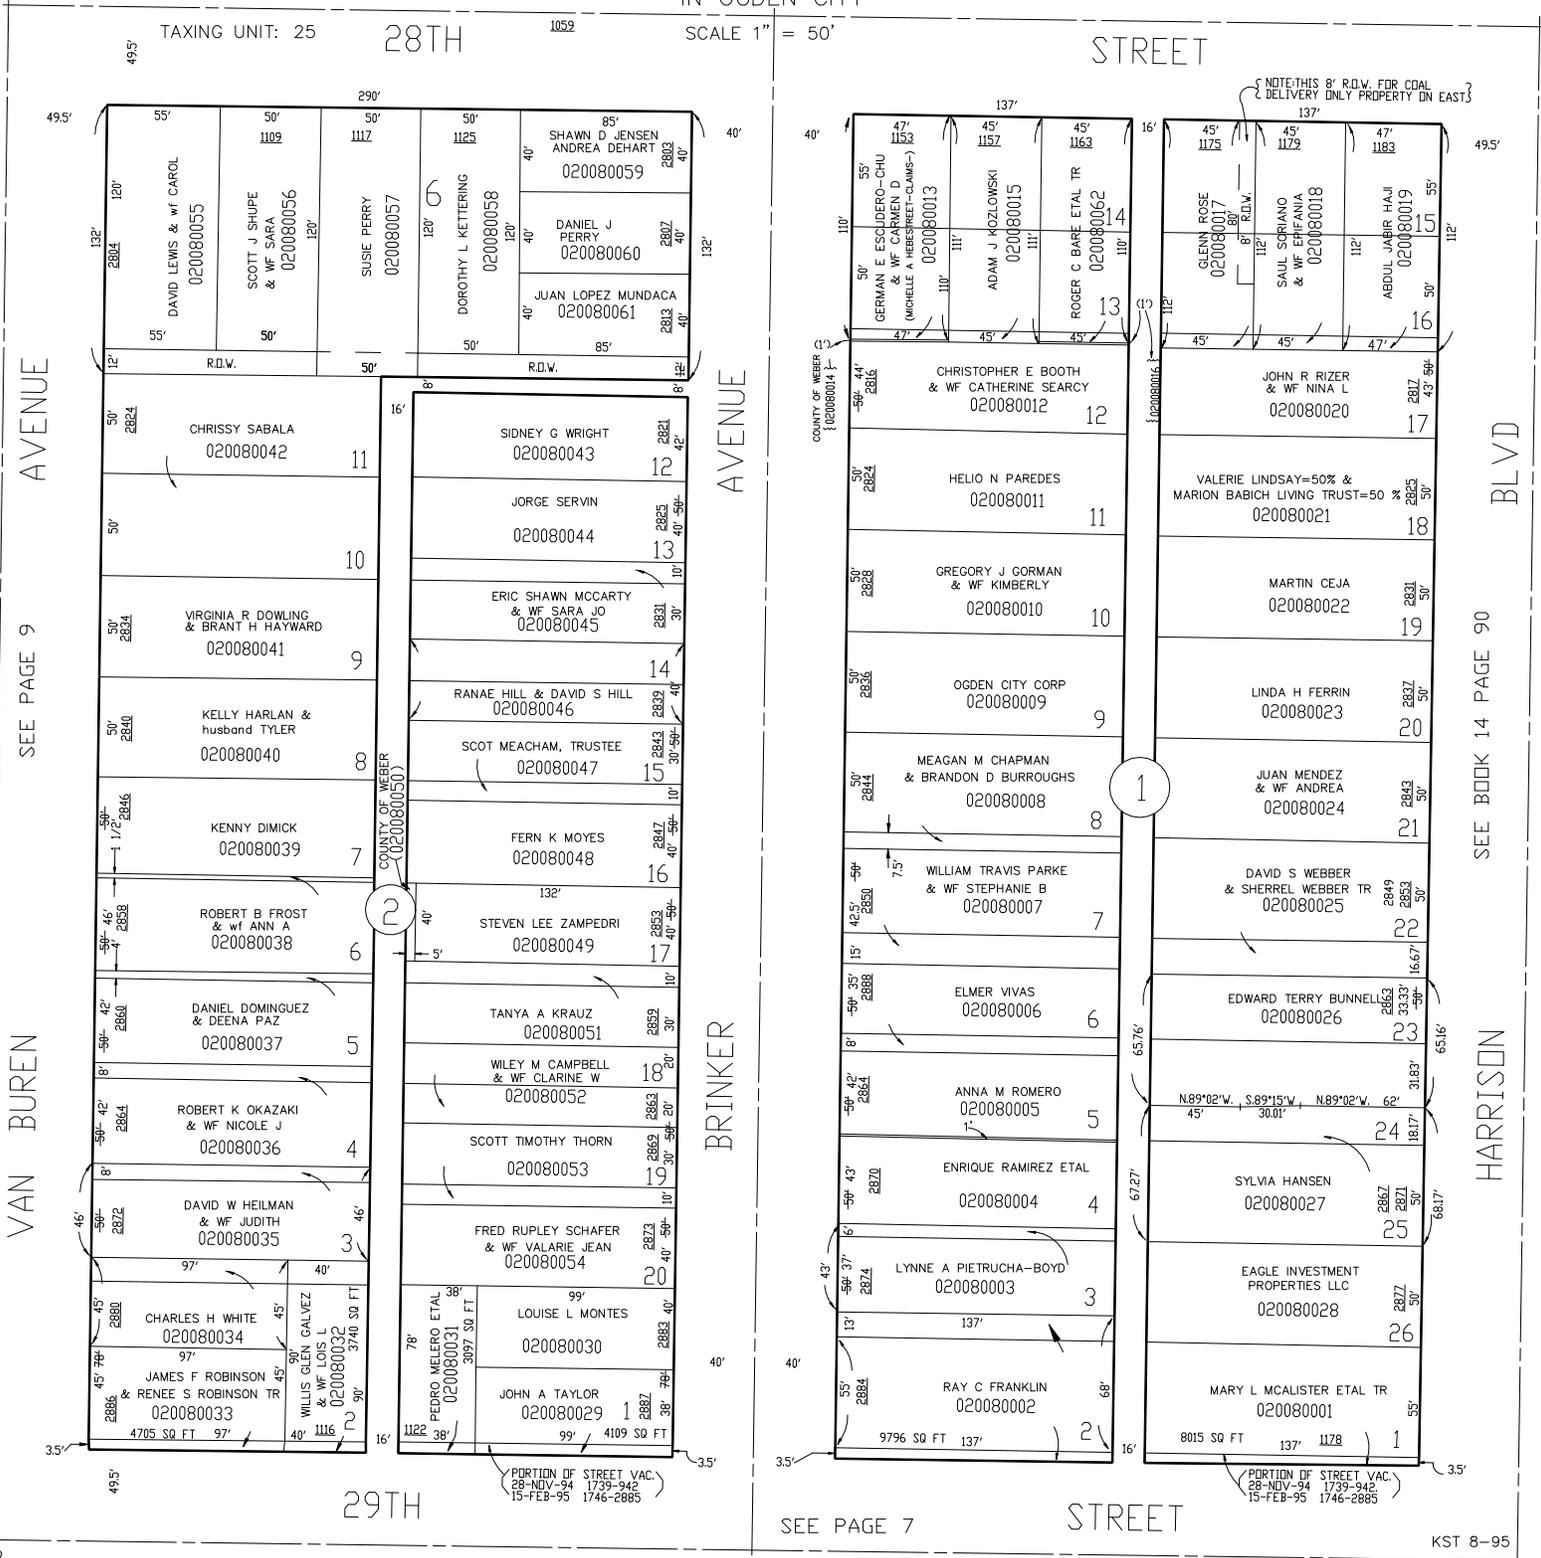

SEE PAGE 7

STREET

SEE PAGE 9

VAN BUREN AVENUE

BRINKER AVENUE

BRINKER AVENUE

HARRISON BLVD

SEE BOOK 14 PAGE 90

HARRISON BLVD

29TH

(PORTION OF STREET VAC. 28-NDV-94 1739-942 15-FEB-95 1746-2885)

(PORTION OF STREET VAC. 28-NDV-94 1739-942 15-FEB-95 1746-2885)